
Drawing Number: 45288-2 Scale = 1:100 @ A3




Proposed West Elevation



Proposed South Elevation

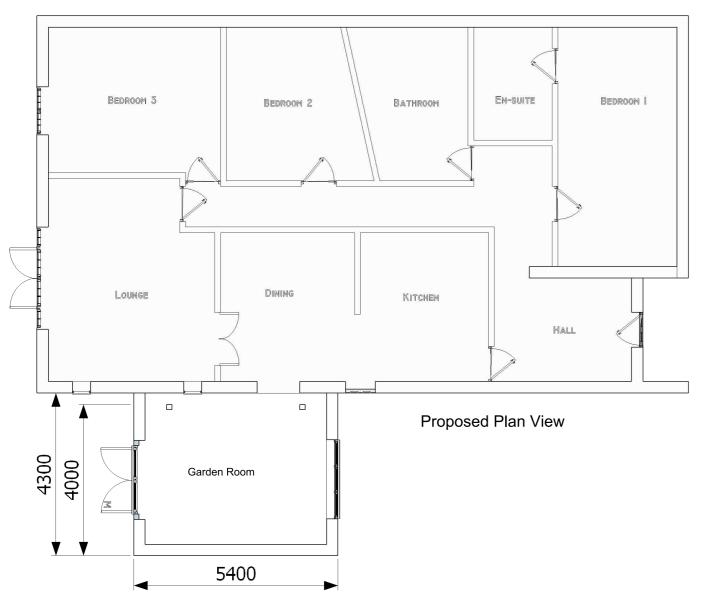

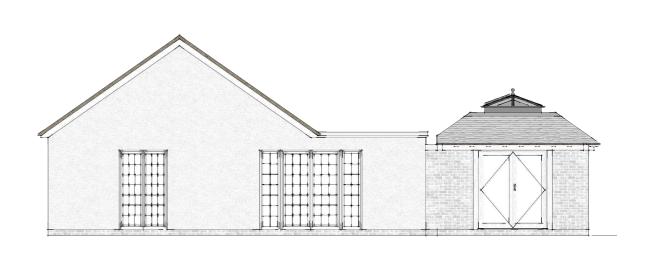

Proposed North Elevation



Site Address: 7 Chapel Close, Pontllanfraith Blackwood NP12 2AD



Mr & Mrs Prosser
Oak Framed Orangery - Scale: 1:100 - Date: 21/12/2020