

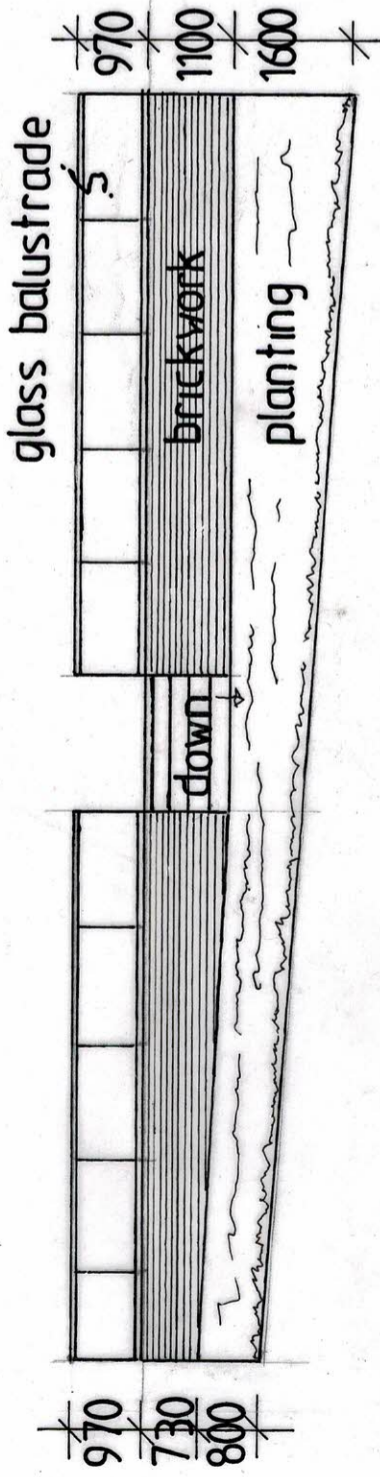


All scale 1/100 at A3

Rear Elevation

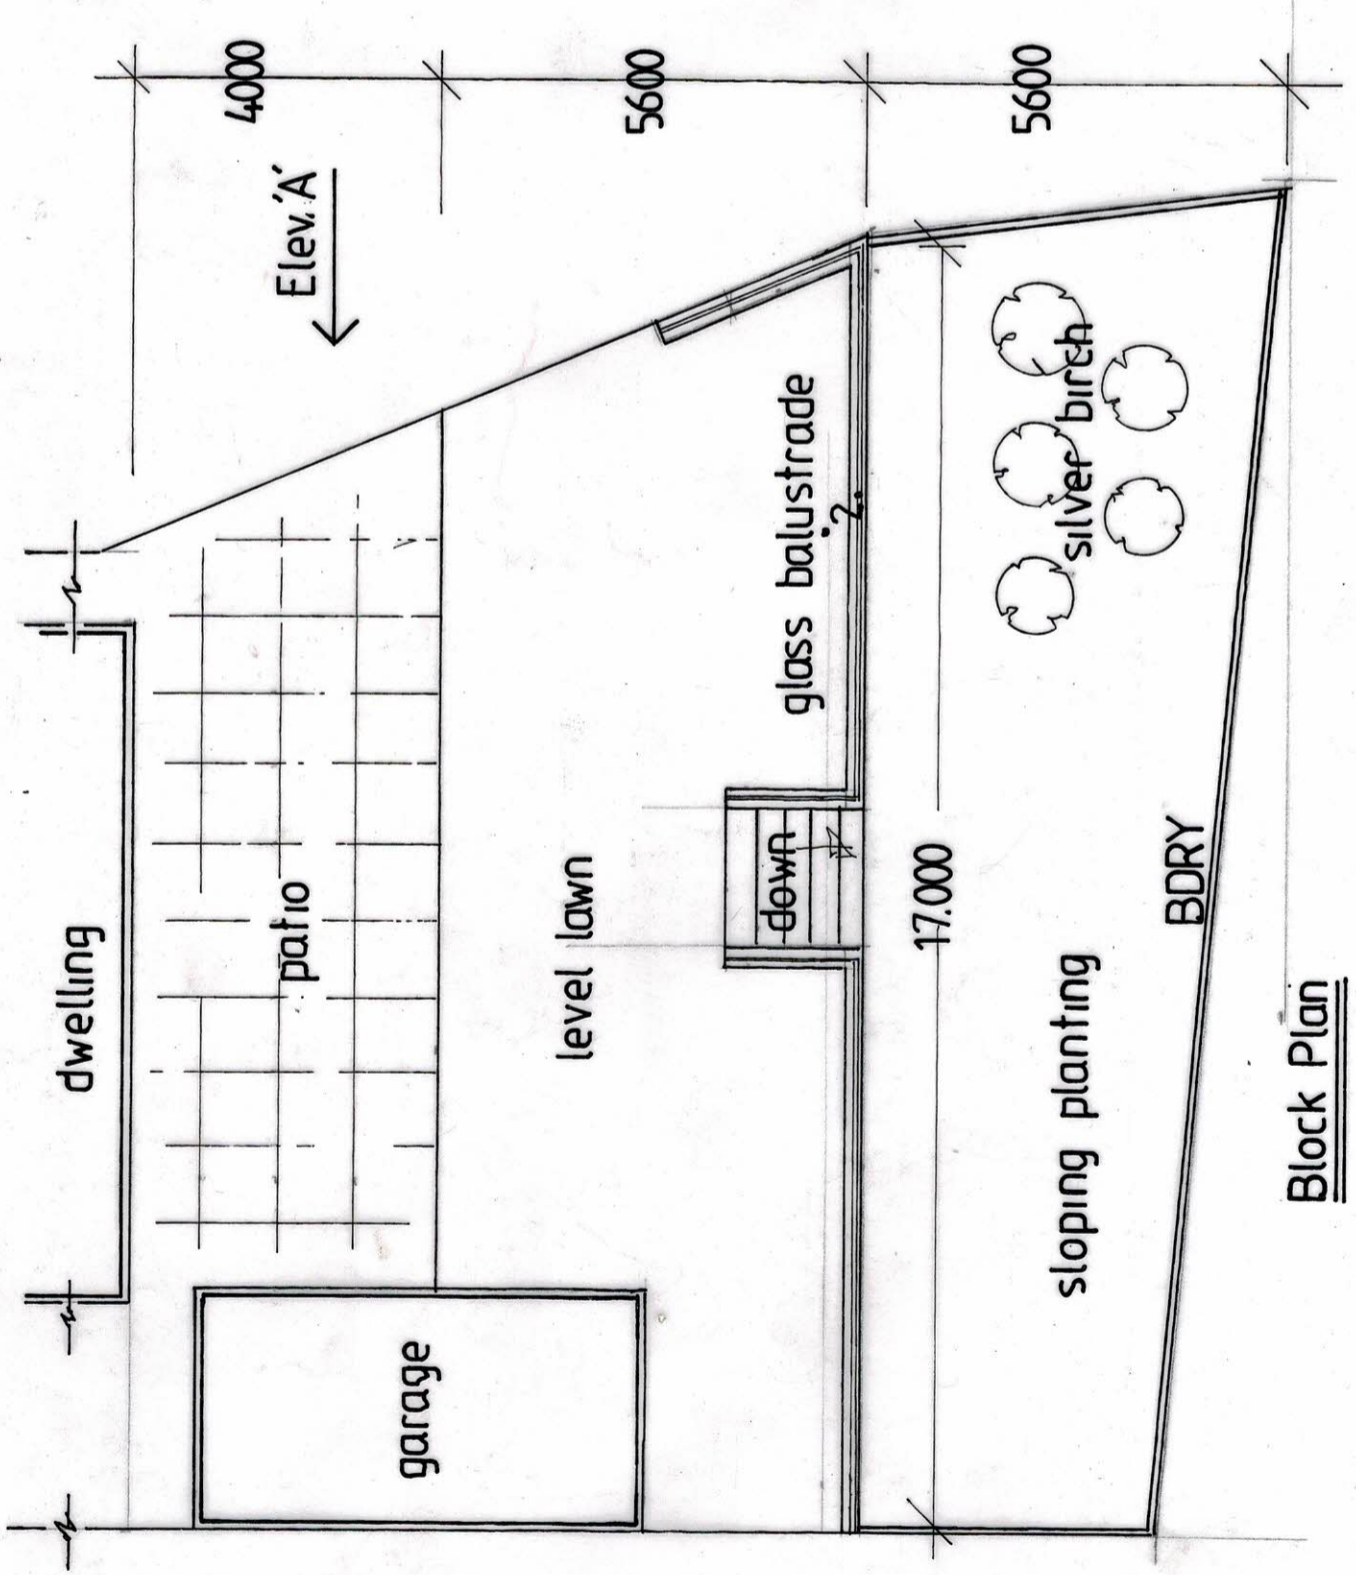

Side Elevation 'A'

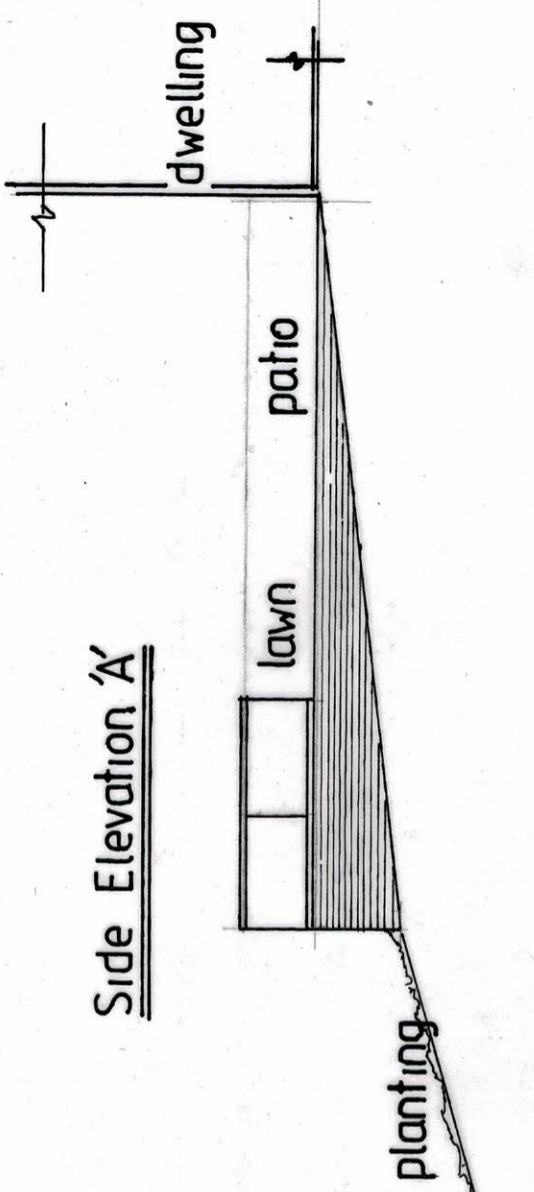

Block Plan

PROJECT:- Erection of glass balustrading
LOCATION:- 22 Staring Walk, Penallta,
Hengoed, CF82 6BH
CLIENT:- Mr. R. Morgan
DWG.NO.:- PL 01/1
DATE; December 2020
SCALE 1/ 100 ; at A3

Drawn By:- *David I. Jones,*
Building Design Services
8, Birchgrove,
New Tredegar
Tel: 01443 820306
davidijonesbuildingdesign@hotmail.co.uk