


FIRST FLOOR PLAN

1 : 100

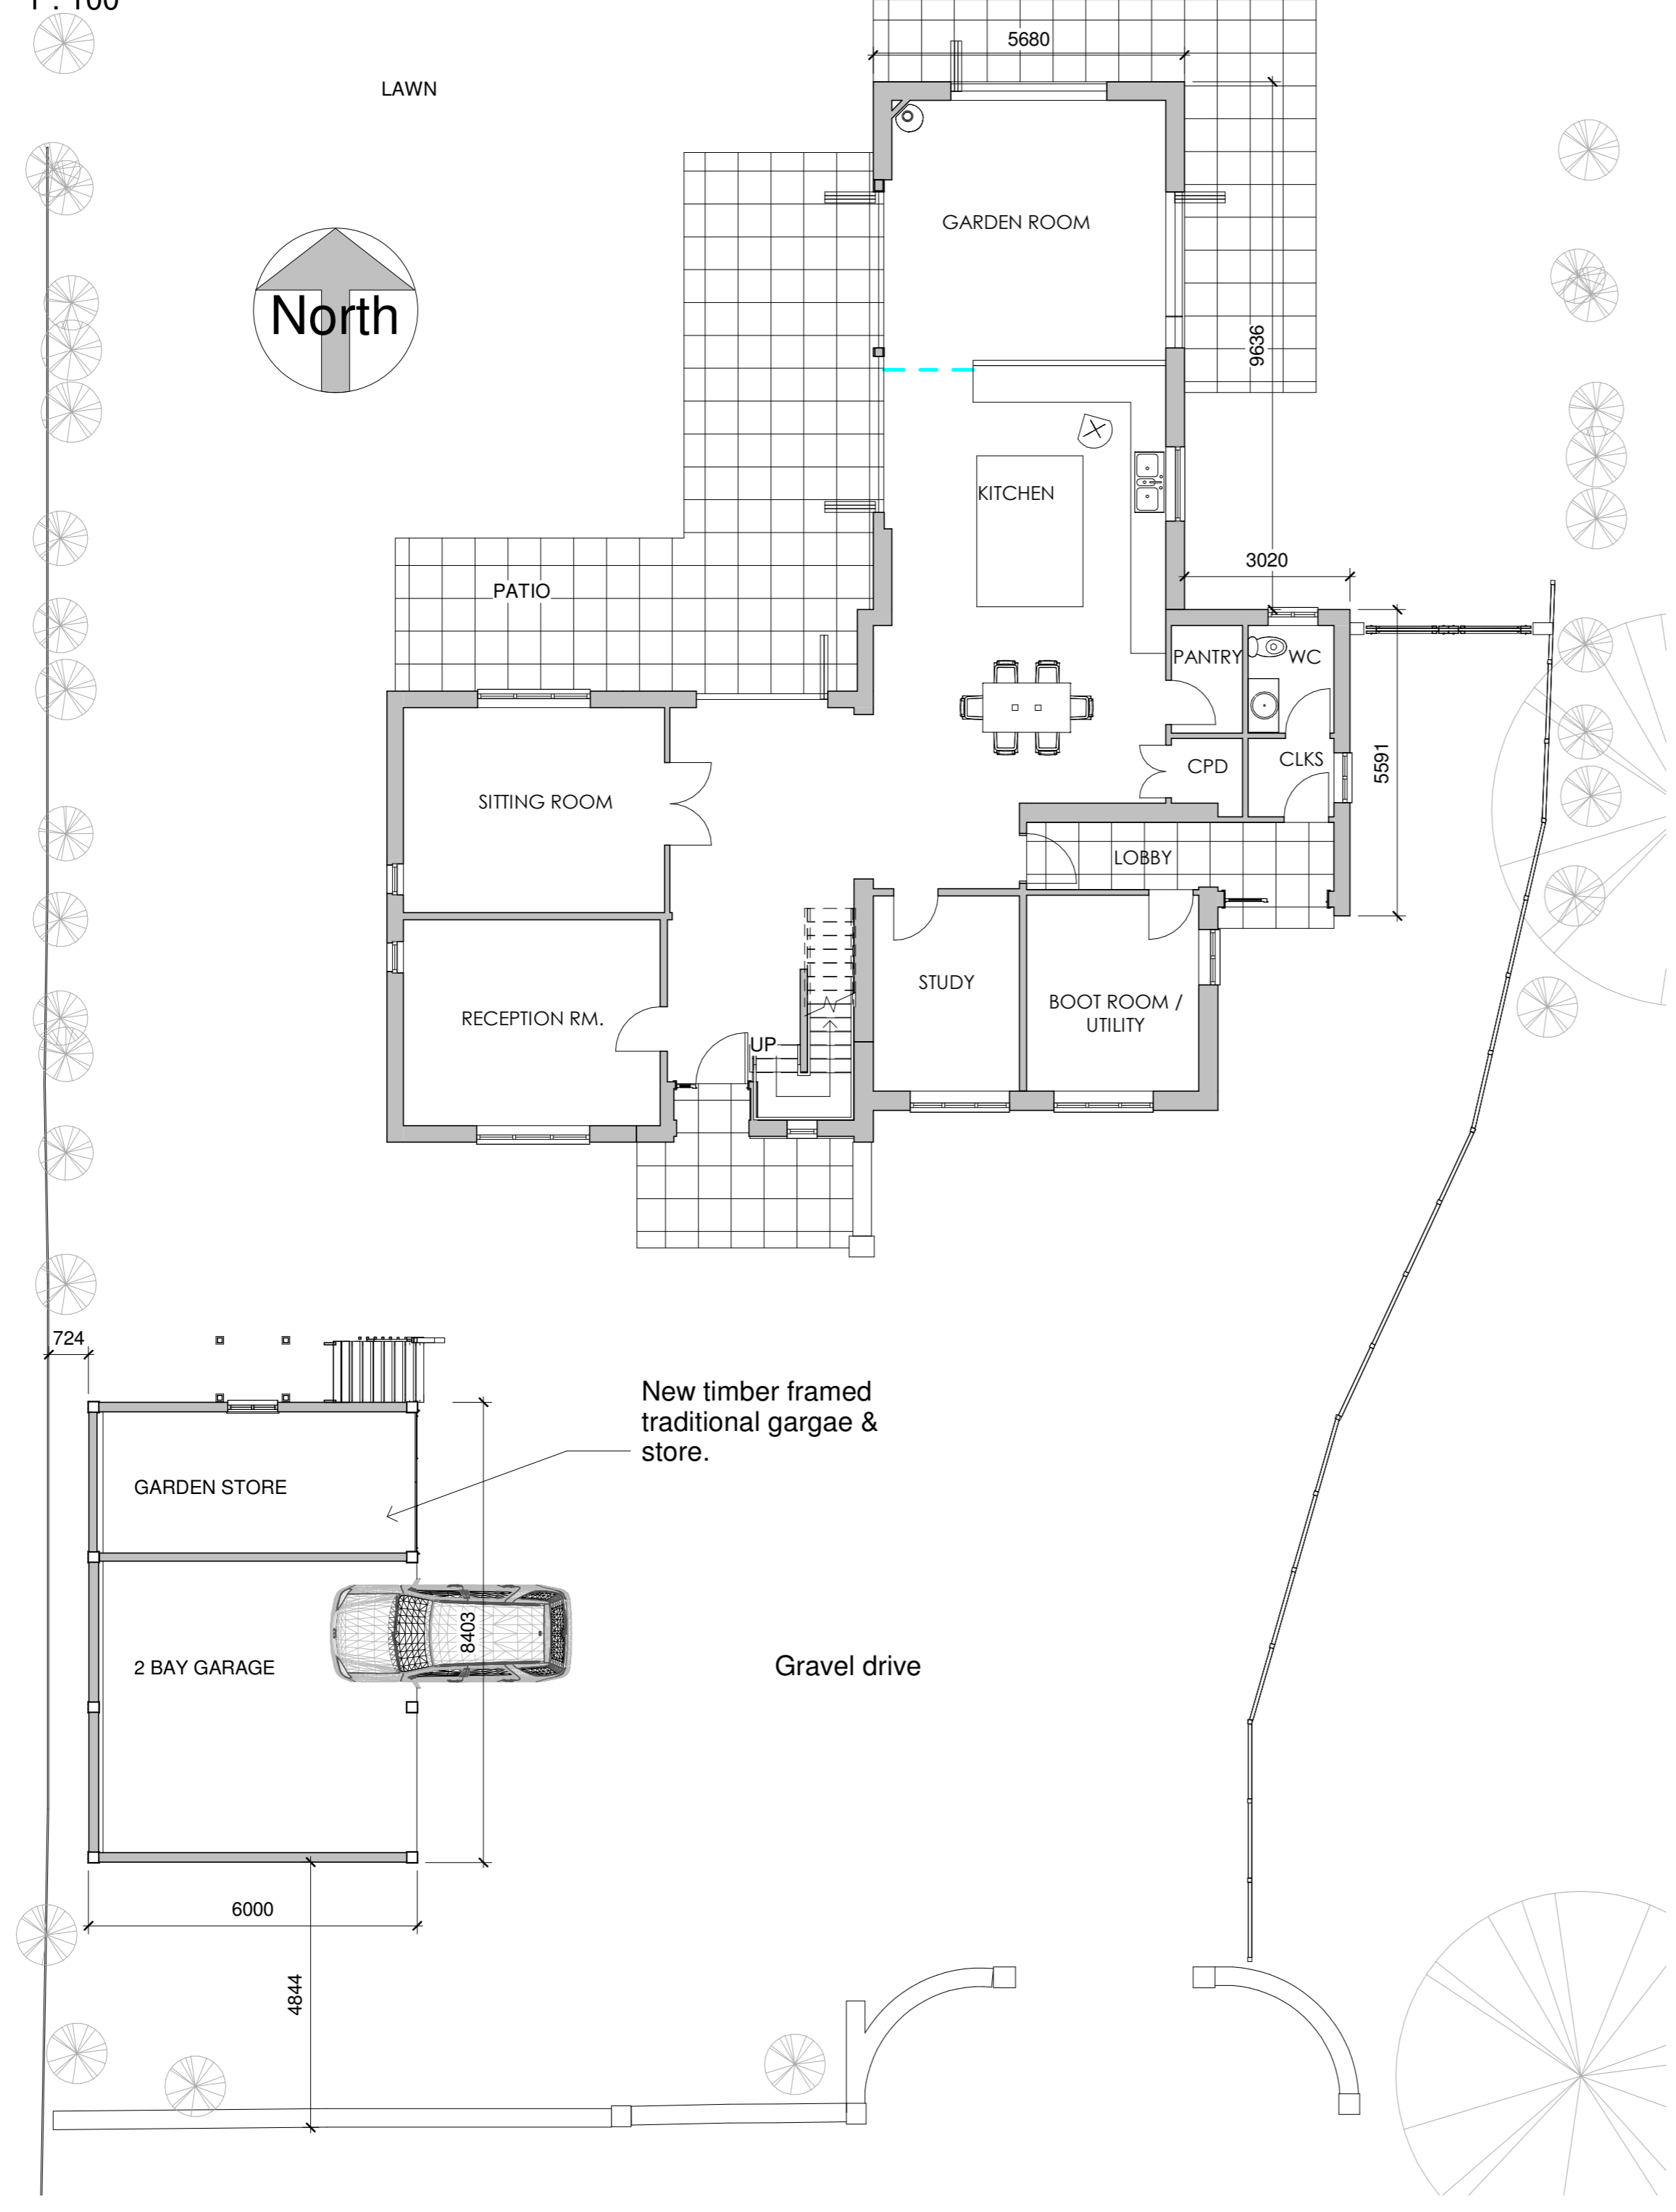

GROUND FLOOR & LAYOUT PLAN

1 : 100



The Coach House | 80 South Road | Oundle | Peterborough | PE8 4BP
www.paulbancroftarchitects.com

Job Title
WOOD VIEW BULWICK DWELLING

Drawing Title
PROPOSED PLANS & LAYOUT

Scale @ A1	Date	Drwg. No.	Revision
1 : 100	18/12/20	1336 - 02	

This drawing shall NOT be scaled other than for planning purposes. All dimensions to be verified on site. All working dimensions to be taken from site. All copyright reserved.

