

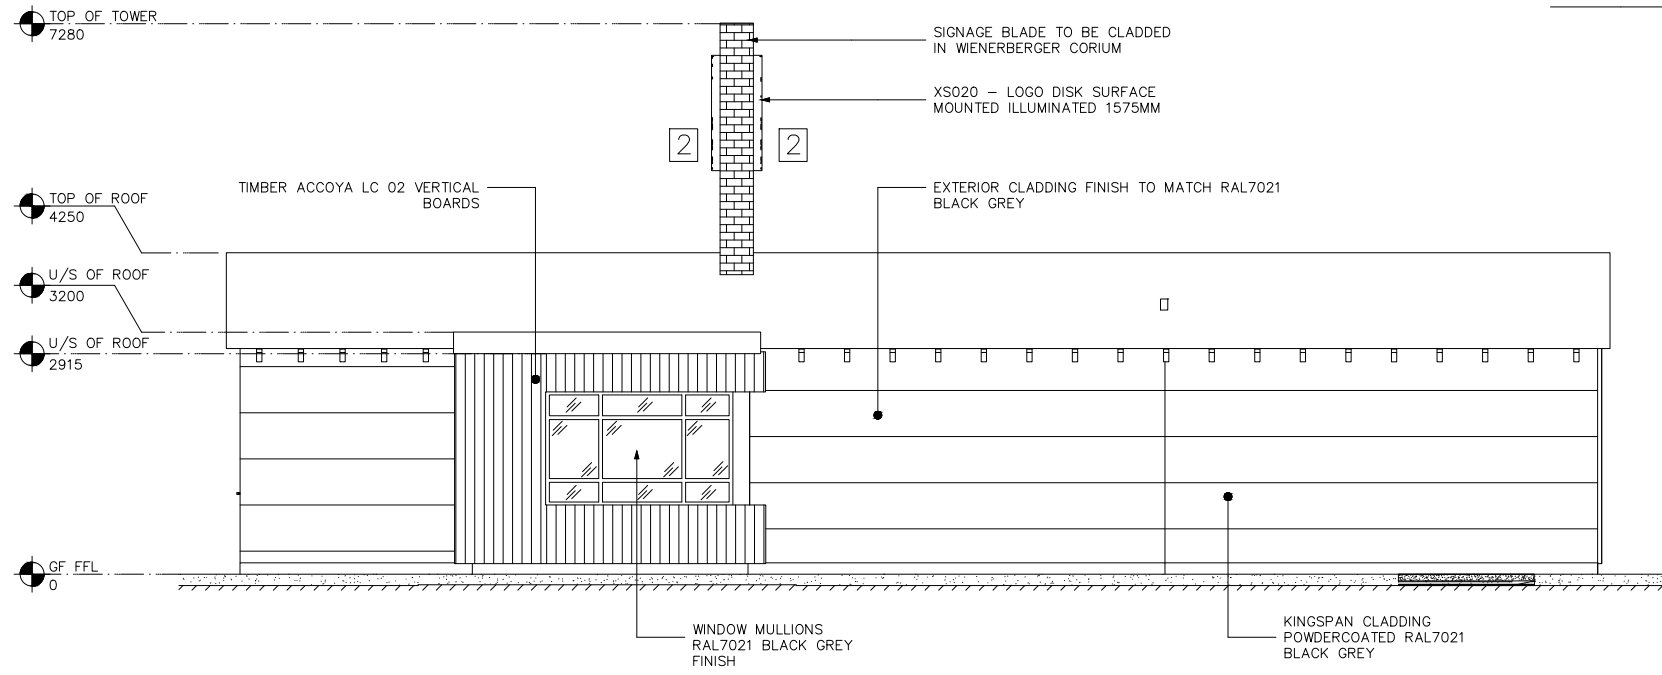


S SIGNAGE FIXTURE SCHEDULE			
DESIGN ID	COUNT	DESCRIPTION	RESP COMMENTS
13165	1	SIGN - PYLON DISK DRIVE THRU DF ILLUMINATED EVOLVED - 1220MM	SS
14091	1	SIGN - DT DIRECTIONAL EXIT SIGN ILLUMINATED ARROW SERIES - 1170MM	SS
14095	1	DT WAYFINDING GRAPHIC EXIT ARROW - WHITE	SS
14101	1	DT WAYFINDING GRAPHIC ENTRY ARROW - WHITE	SS
14106	1	SIGN - DT CLEARANCE BAR EMEA FREESTANDING	SS
14119	1	MENU BOARD - DT 5 PANEL FREESTANDING - 2745X1650MM - BLACK MT0028	SS
14120	1	MENU BOARD - DT PRE MENU FREESTANDING - 915X1650MM - BLACK MT0028	SS REFER TO PAGE A-5004
14163	1	DT ORDER POINT CANOPY EMEA FREESTANDING - MT0028	SS
14272	1	SIGN - MONUMENT DIRECTIONAL 2300MM - EMEA	SS
14327	1	SIGN - DT DIRECTIONAL ILLUMINATED ARROW SERIES - 1170MM	SS
14532	1	SIGN - DRIVE THRU ILLUMINATED ARROW SERIES FLUSH MOUNTED - LH - 1830MM	SS
XS020	2	SIGN - LOGO DISK SURFACE MOUNTED ILLUMINATED LARGE - 1525MM	SS
XS103	1	SIGN - WORDMARK SURFACE MOUNTED ILLUMINATED LARGE - 300MM	SS

NOTES:
 1. All sizes to be checked on site by the contractor prior to preparation of shop drawings or fabrication of parts
 2. This drawing should not be scaled. Any discrepancies to be brought to the immediate attention of the architect.

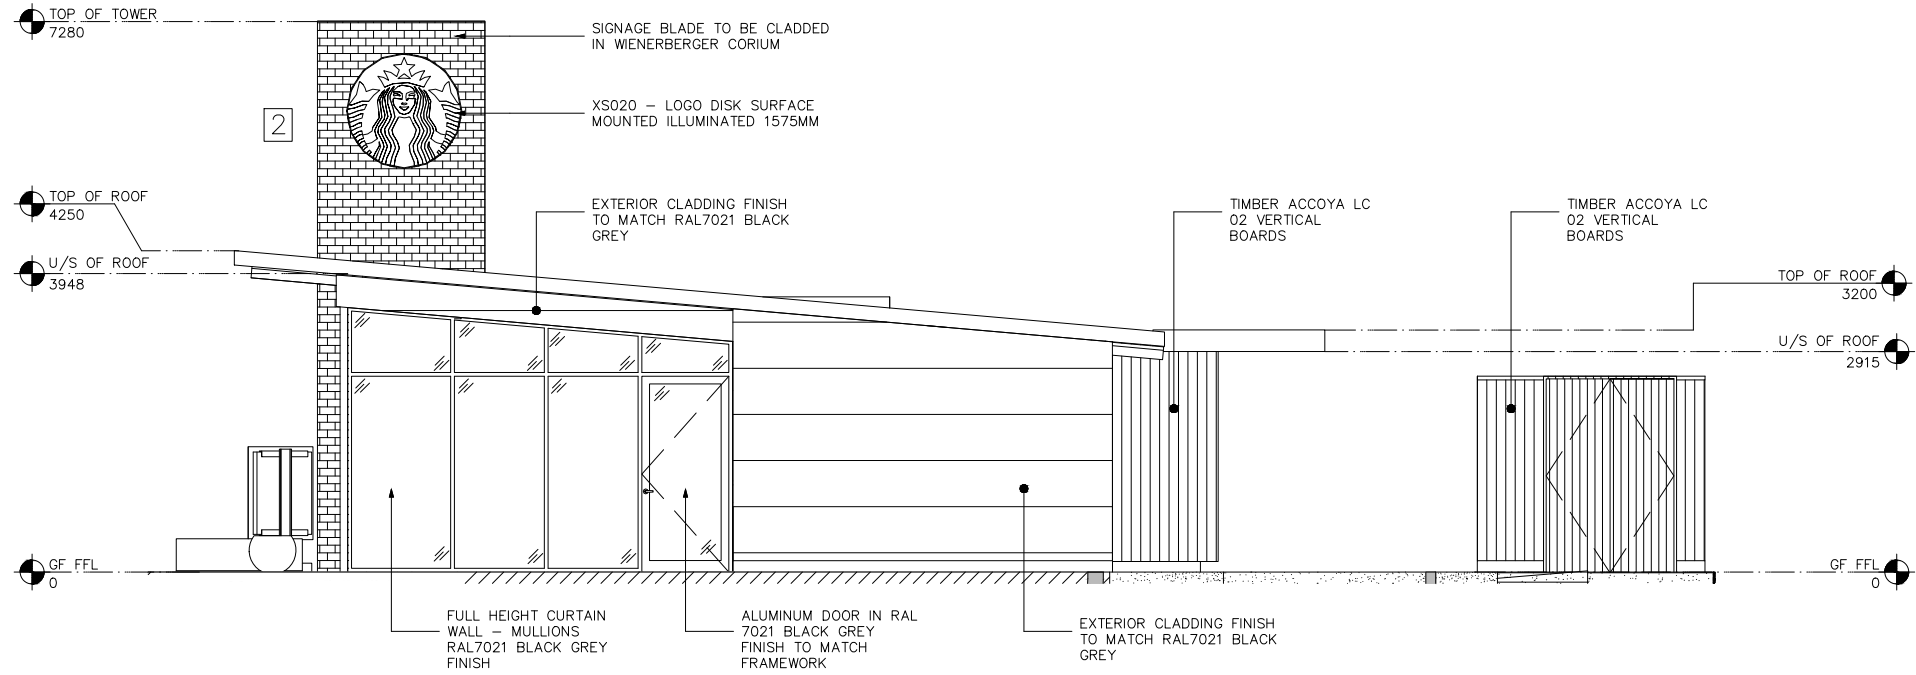

1 EXTERIOR ELEVATION - REAR SIDE OF STORE
 Scale: 1:100

 

2 EXTERIOR ELEVATION - RIGHT SIDE OF STORE
 Scale: 1:100



STARBUCKS®

ADVERTISING APPLICATION

Rev.	Description	By	Date



OPFER LOGAN ARCHITECTS

130 CUBIE STREET | GLASGOW | G40 2AF
 T: (0141) 332 9300 F: (0141) 342 2299 E: info@olarchitects.com

Client	BURTON AND SPEKE LTD
Project	STARBUCKS DRIVE THROUGH FIT OUT LEVEN RIVERSIDE RETAIL PARK
Title	EXTERIOR ELEVATIONS 2
Project No.	22018
Scale	AS SHOWN @ A3
Drawing No.	PL-A-A-2002
Date	DECEMBER 2020

Drawn By: JAD Checked By: DW
 COPYRIGHT OF DESIGN & DRAWING RESERVED
 UNAUTHORISED COPYING, DISTRIBUTION OR RECEIPT OF THIS DRAWING WITHOUT THE WRITTEN CONSENT OF OLA LTD MAY CONSTITUTE AN INFRINGEMENT OF COPYRIGHT. IF IN DOUBT PLEASE CONTACT OLA LTD