





FRONT ELEVATION EXISTING

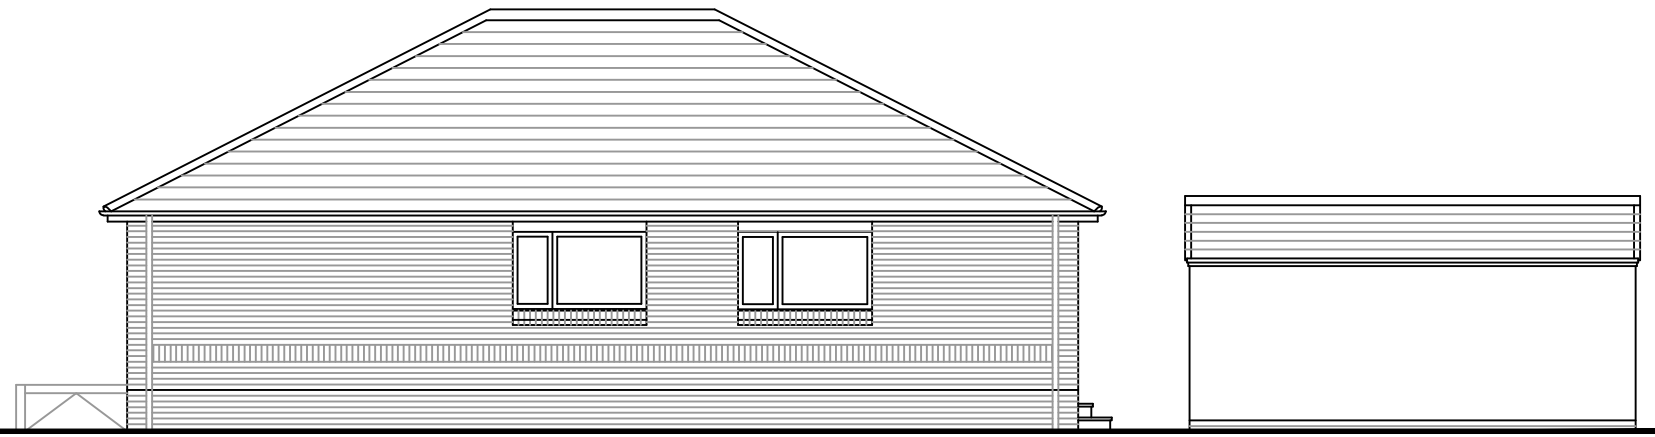

SIDE ELEVATION EXISTING

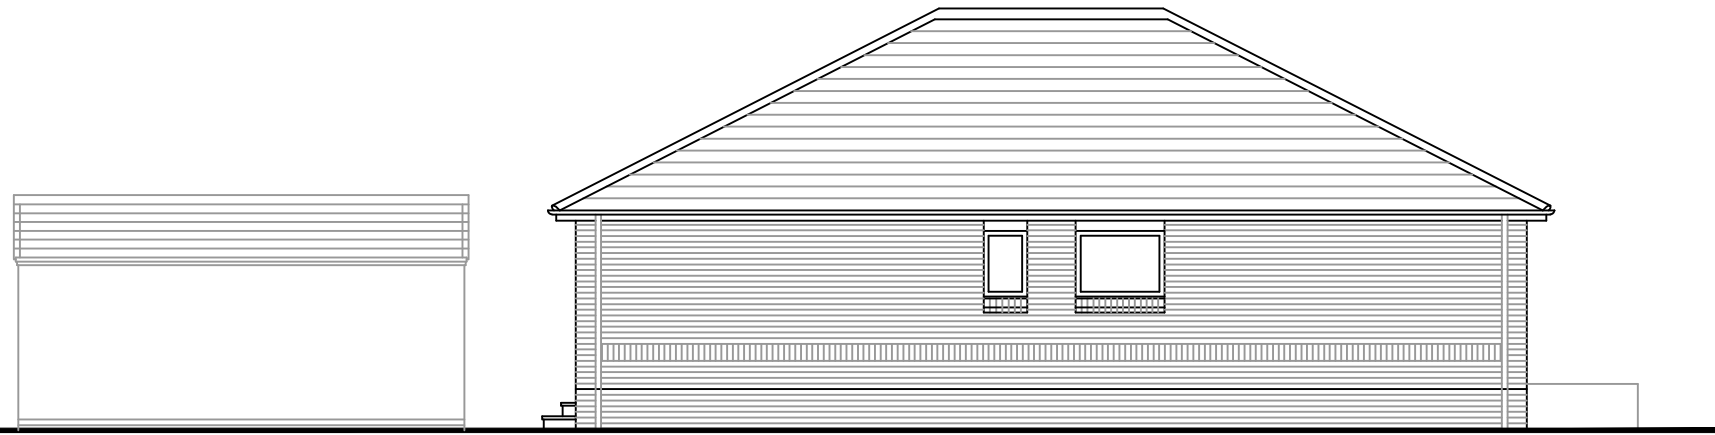

SIDE ELEVATION EXISTING



REAR ELEVATION EXISTING

**NOTES**

No works to start on site until all relevant Planning and Building Warrant permissions have been granted.

All dimensions, including setting out on site to be checked prior to start of works.

Discrepancies on drawings/specification etc... to be highlighted by contractor to Architect/Client at the earliest opportunity.

Do **NOT** scale from drawings.



17 FORGE ROAD, AYR, KA8 9NJ  
 01292 611223  
 07887 986596  
 derek.mcharg@gmail.com

© DM Architectural Services 2020

**PROJECT**

PROPOSED EXTENSION AND INTERNAL ALTERATIONS TO DWELLINGHOUSE

47 LINKS CRESCENT, TROON KA10 6SS

**CLIENT**

MR. J. CAIRNS

**DWG. No.**

PL\_JCS - 01

**SCALE**

1:100