





FRONT ELEVATION PROPOSED

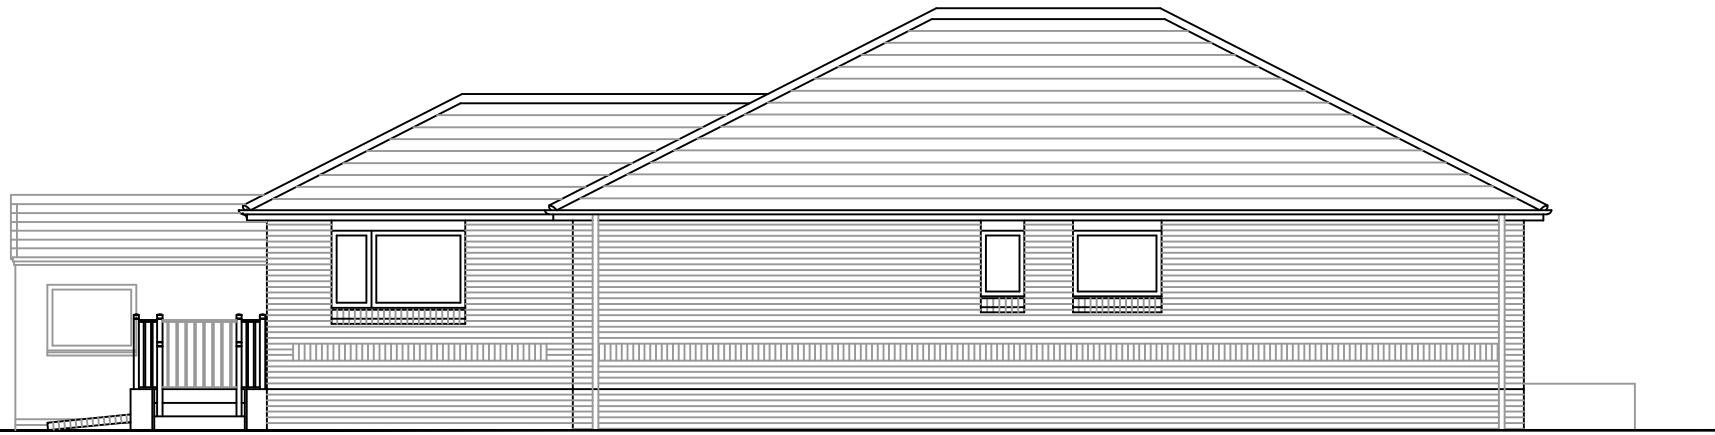

SIDE ELEVATION PROPOSED



SIDE ELEVATION PROPOSED

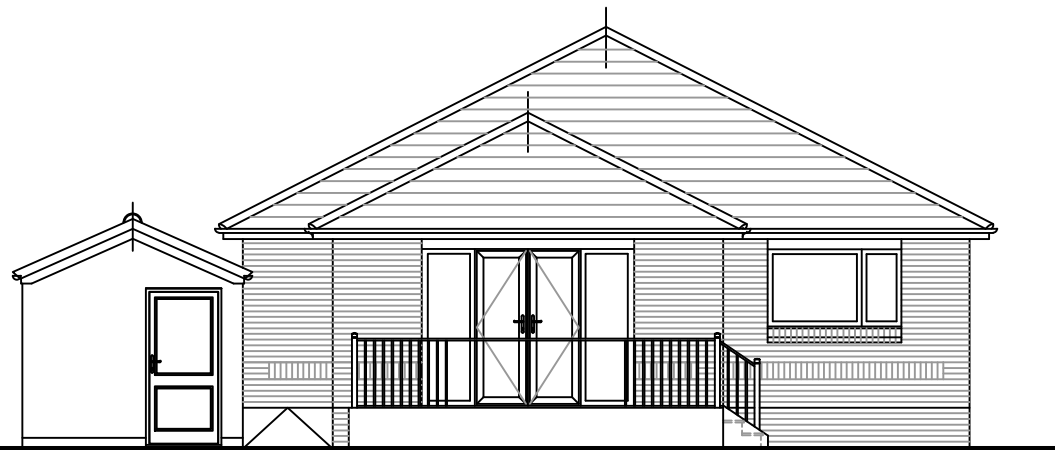

REAR ELEVATION PROPOSED

ROOF : To be concrete roof tiles to match existing dwellinghouse

Fascias, soffits and barge boards to be 20mm thick PVCu [colour - Anthracite]

WALLS : External walls to be facing brick [colour - Red] to match existing dwellinghouse

DOORS & WINDOWS : To be PVCu double glazed units [colour - Anthracite] fitted complete with all necessary sill, sub frames etc... to match existing

RAINWATER GOODS : To be PVCu gutters and downpipe in profile to match existing [colour - Grey]

DECKING : To be timber deck boards, handrail and steps to clients spec.

DM ARCHITECTURAL SERVICES

17 FORGE ROAD, AYR, KA8 9NJ
 01292 611223
 07887 986596
 derek.mcharg@gmail.com

© DM Architectural Services 2020

PROJECT

PROPOSED EXTENSION AND INTERNAL ALTERATIONS TO DWELLINGHOUSE

47 LINKS CRESCENT, TROON KA10 6SS

CLIENT

MR. J. CAIRNS

DWG. No.

PL_JCS - 03

SCALE

1:100