


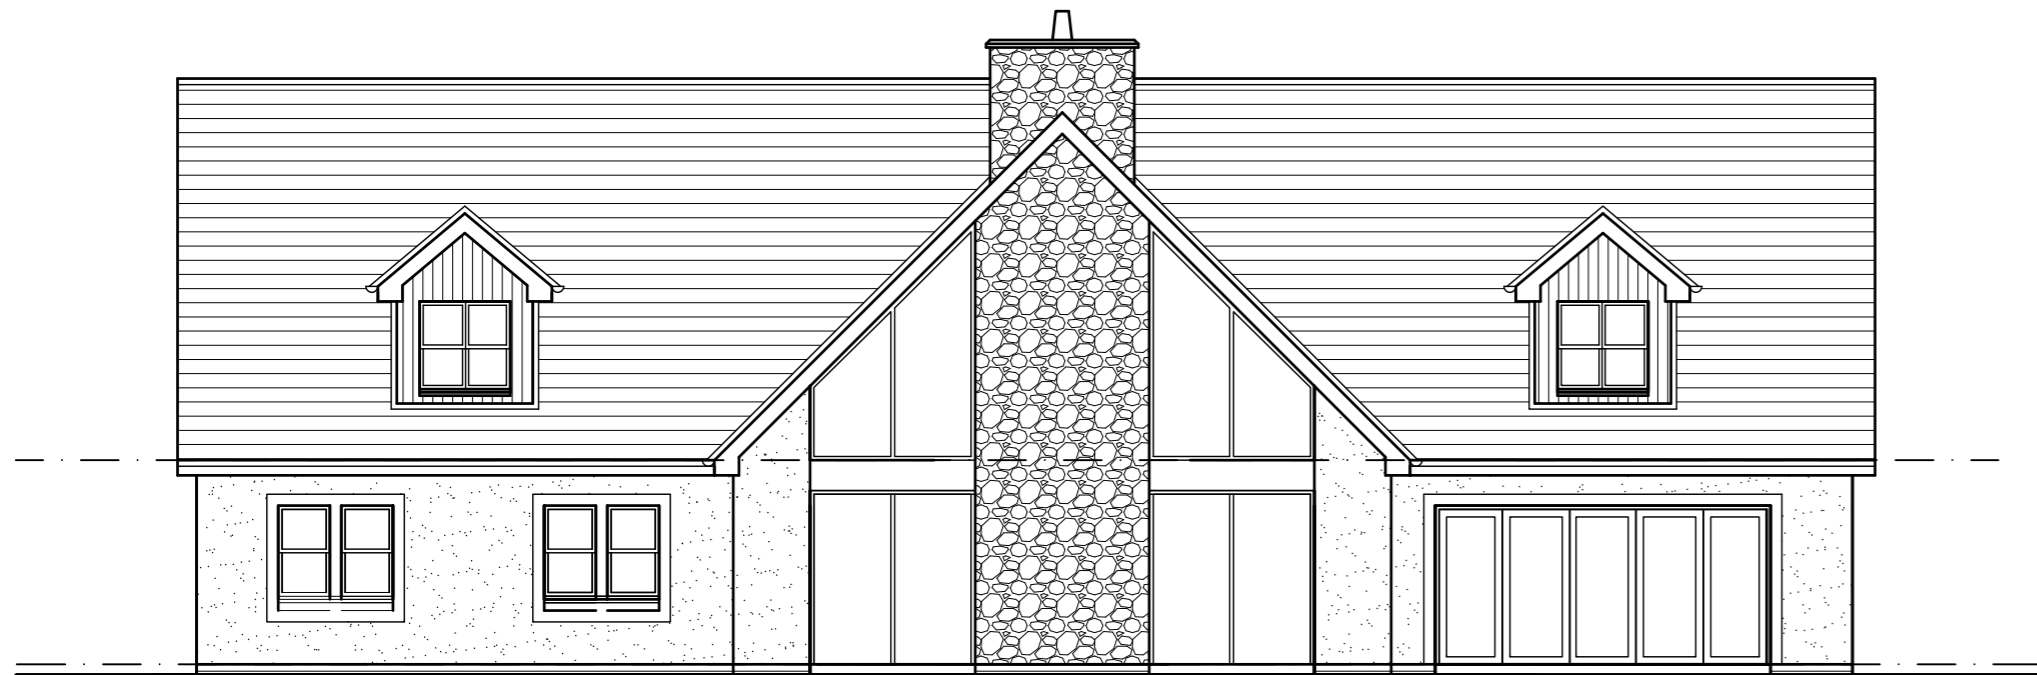

SOUTH WEST ELEVATION



NORTH WEST ELEVATION




SOUTH EAST ELEVATION




NORTH EAST ELEVATION

EXTERNAL FINISHES

- NATURAL SLATE TO ROOF
- WHITE P.V.C. SOFFIT AND FASCIA
- U.P.V.C. WINDOWS
- DRY DASH RENDER
- NATURAL STONE AS SHOWN
- VERTICAL TIMBER CLADDING AS SHOWN
- OBSCURE GLASS TO BATHROOMS AND ENSUITES

 

CLIENT: R & D CRERAR	
PROJECT: PROPOSED NEW DWELLINGHOUSE MEADOWHEAD FARM, CRAIGIE, KILMARNOCK	
	
DRAWING: PROPOSED ELEVATIONS	
DRAWING No: A997-P03	REV: —
SCALE: 1/100 @ A2	DATE: DECEMBER 2020
STATUS: PLANNING	