




This drawing is copyright and can not be copied, reproduced, or altered - no extracts of any elements of this drawing or supporting information unless written consent has been obtained first.  
THIS DRAWING WAS PRODUCED ON CAD DO NOT SCALE OFF THIS DRAWING REFER ONLY TO FIGURE DIMENSIONS IF IN DOUBT ASK

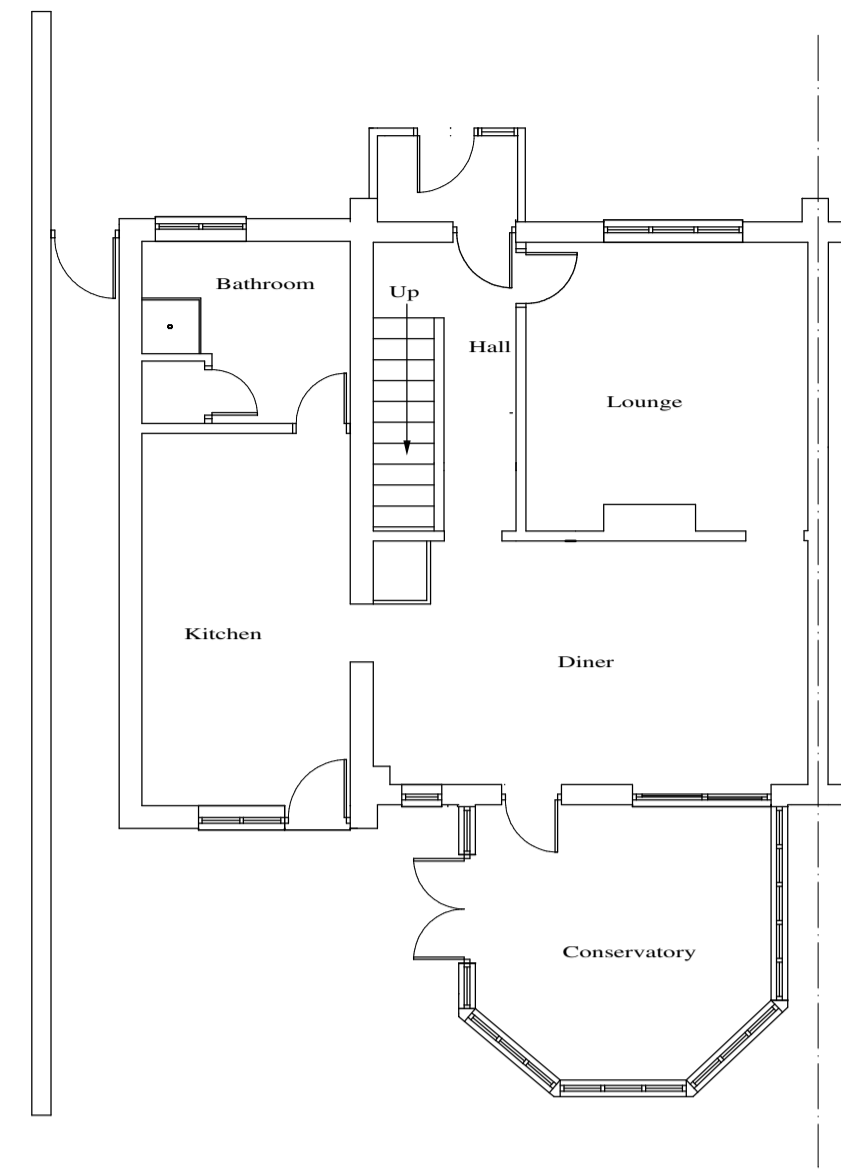

GROUND FLOOR PLAN  
AREA = 80.7m<sup>2</sup>

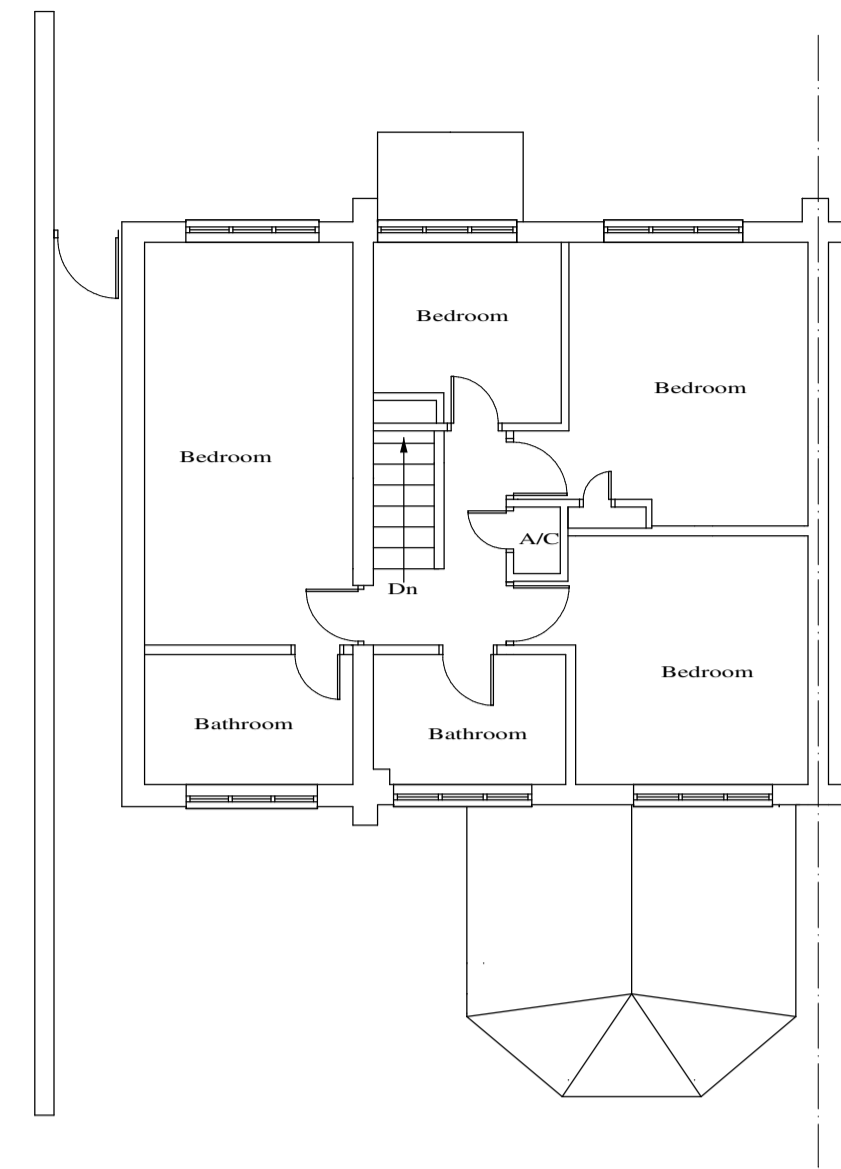

FIRST FLOOR PLAN  
AREA = 63m<sup>2</sup>

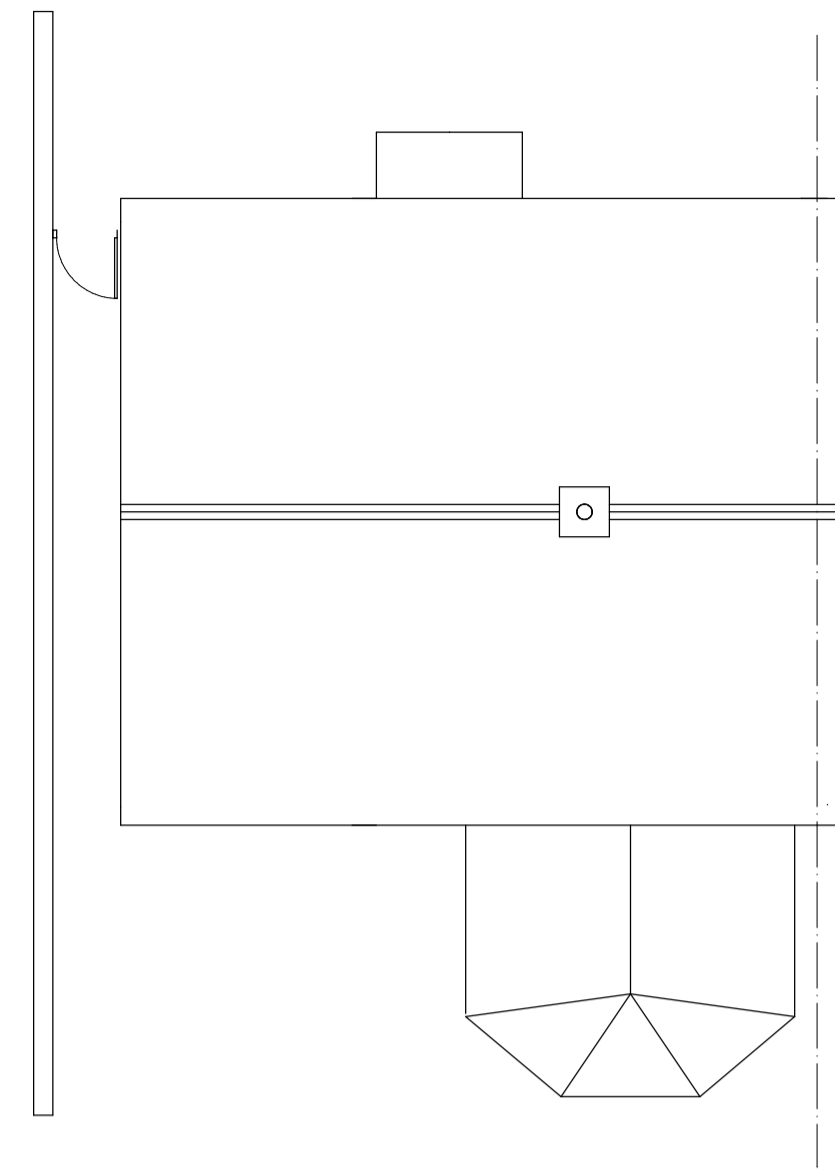

ROOF PLAN




EXISTING SITE PLAN SCALE 1:200  
SITE AREA = 331.6m<sup>2</sup>




FRONT ELEVATION



REAR ELEVATION

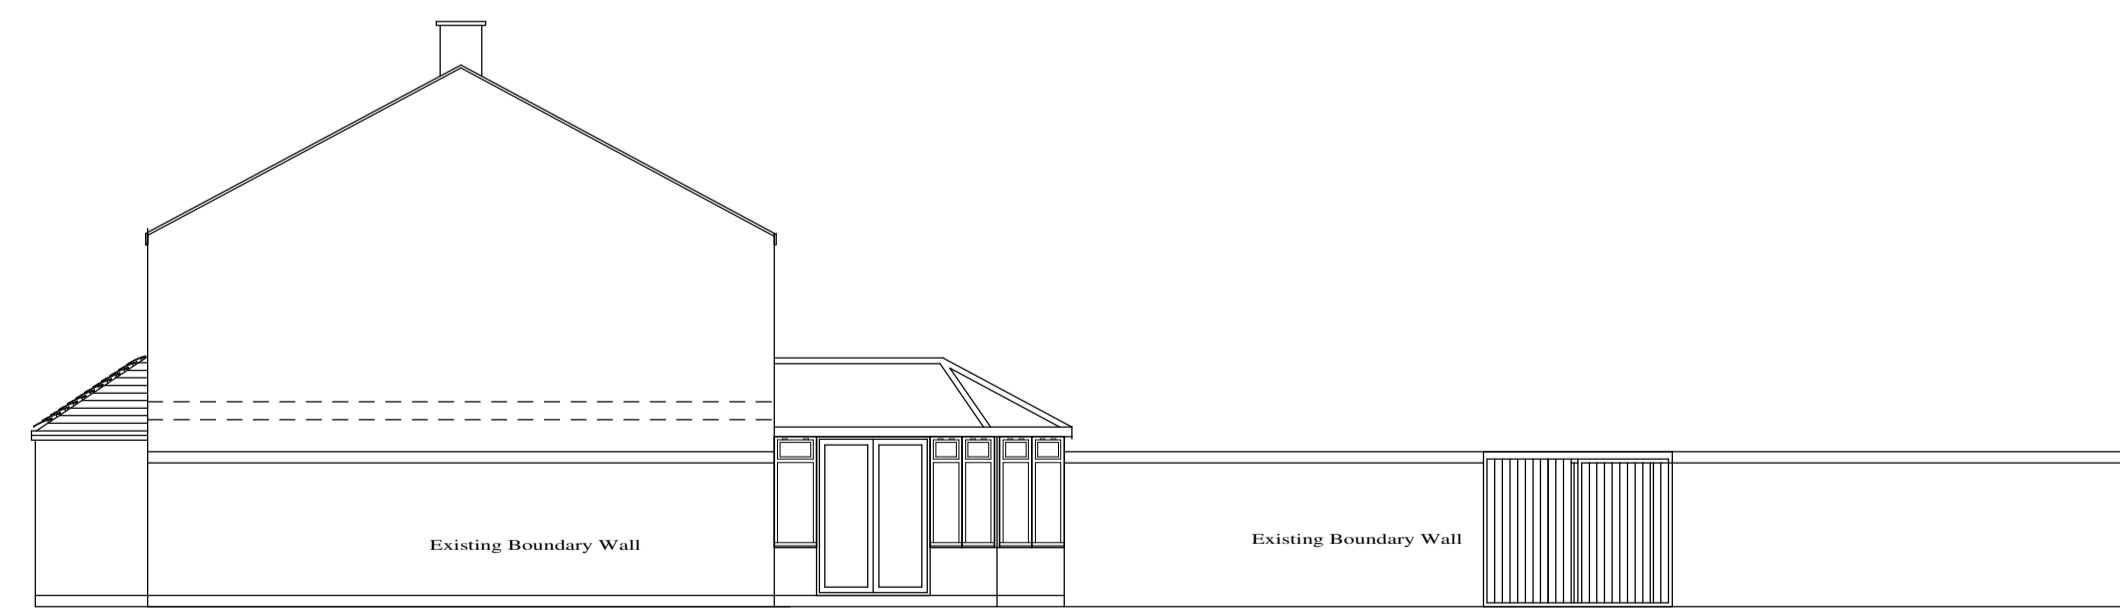

SIDE ELEVATION

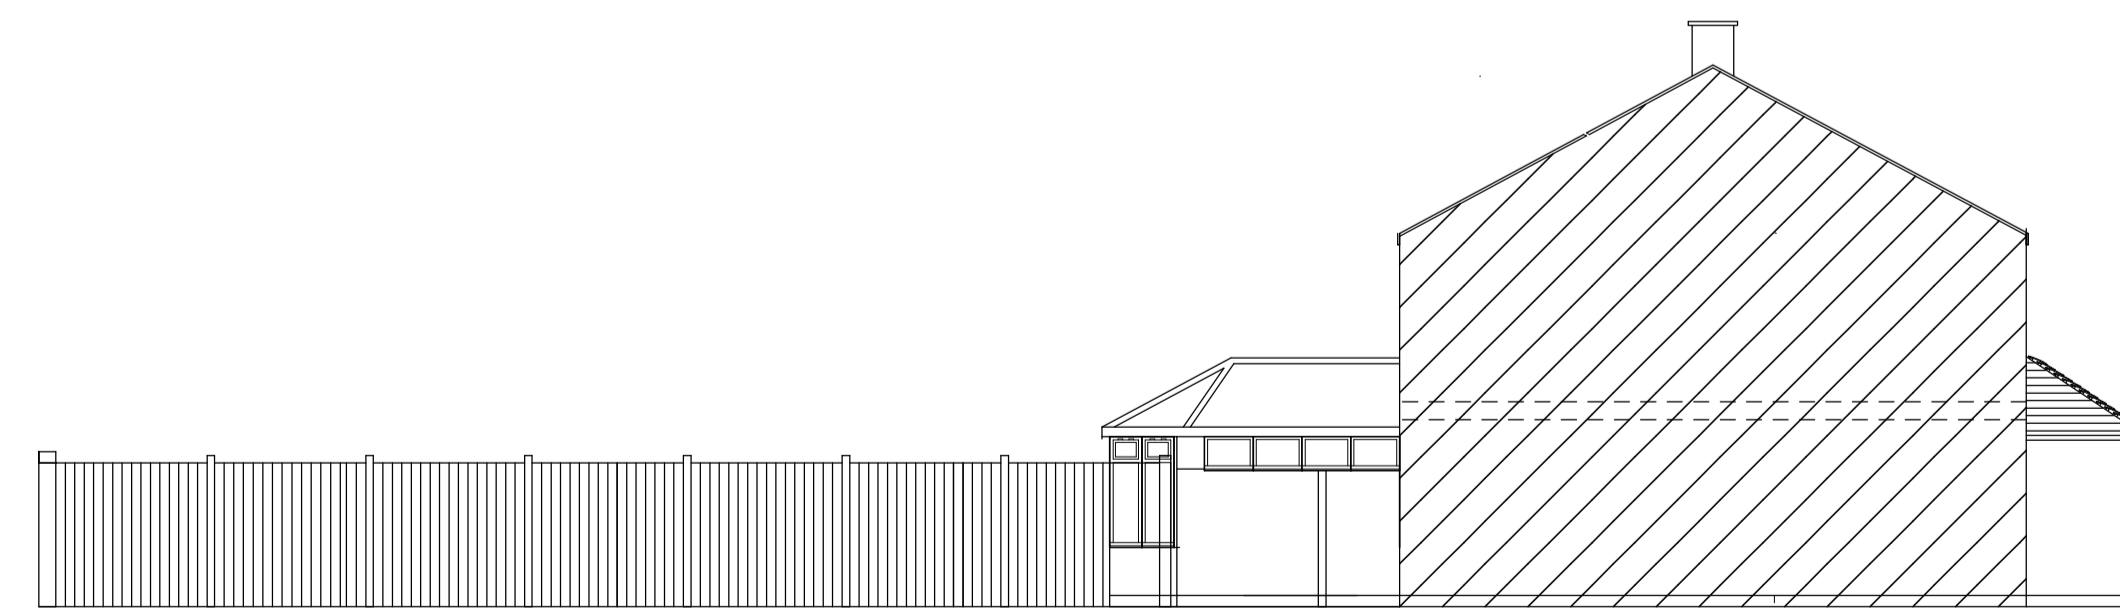

SIDE ELEVATION

**ADP DESIGNS**  
5 Wellington Road, Stevenage, Herts, SG2 9HR  
tel: 01438 311173 mob: 0774003695  
email: a.perschky@btinternet.com

MR & MRS E CORNWALL  
14 PENN ROAD  
STEVENAGE  
HERTS, SG1 1HY

PROPOSED CONVERSION OF EXISTING 4 BED DWELLING TO 2No. TWO BEDROOM FLATS

EXISTING PLANS & ELEVATIONS  
& EXISTING SITE PLAN

MMEC-140R-PA01  
Scale 1:100 Date DEC 20

Sheet Size  
A1