




This drawing is copyright and can not be copied, reproduced or altered - no extracts of any elements of this drawing or supporting information unless written consent has been obtained first.
THIS DRAWING WAS PRODUCED ON CAD DO NOT SCALE OFF THIS DRAWING REFER ONLY TO FIGURE DIMENSIONS IF IN DOUBT ASK.

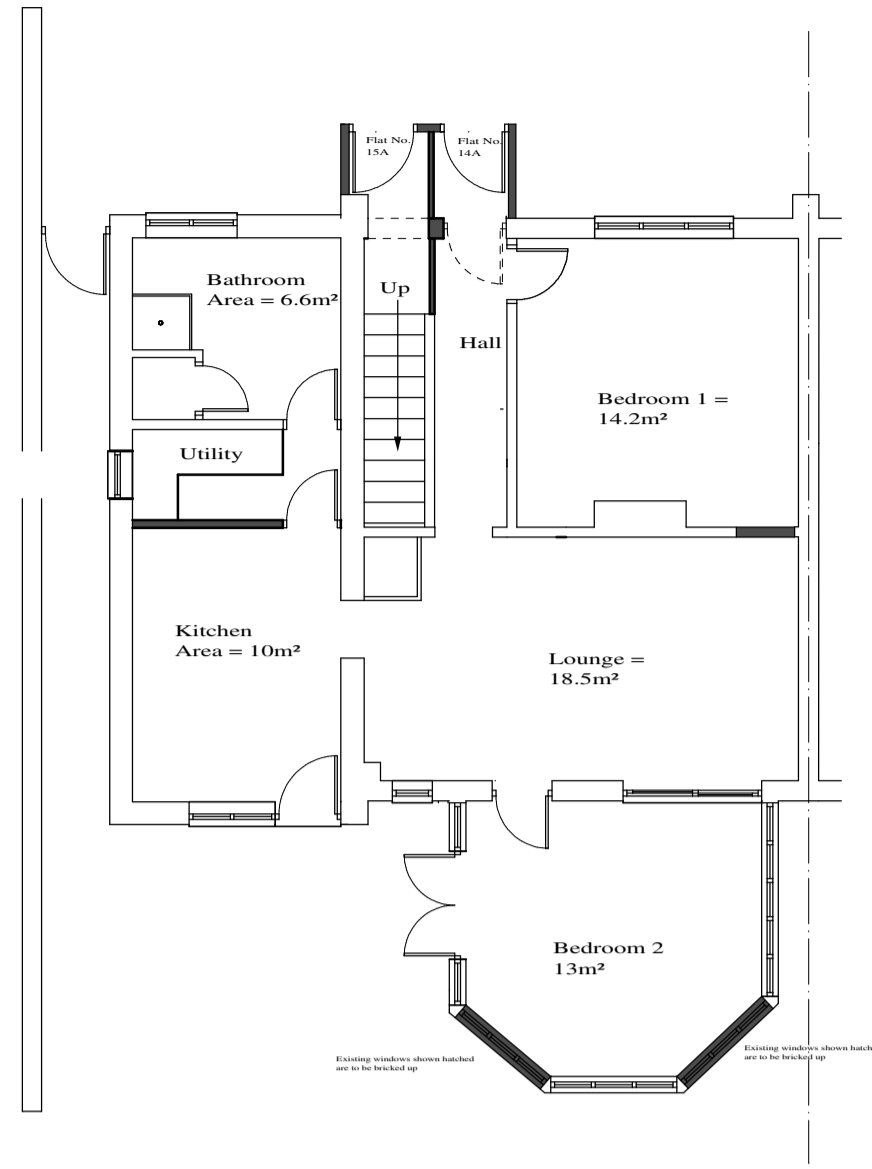

GROUND FLOOR PLAN
AREA = 80.7m²

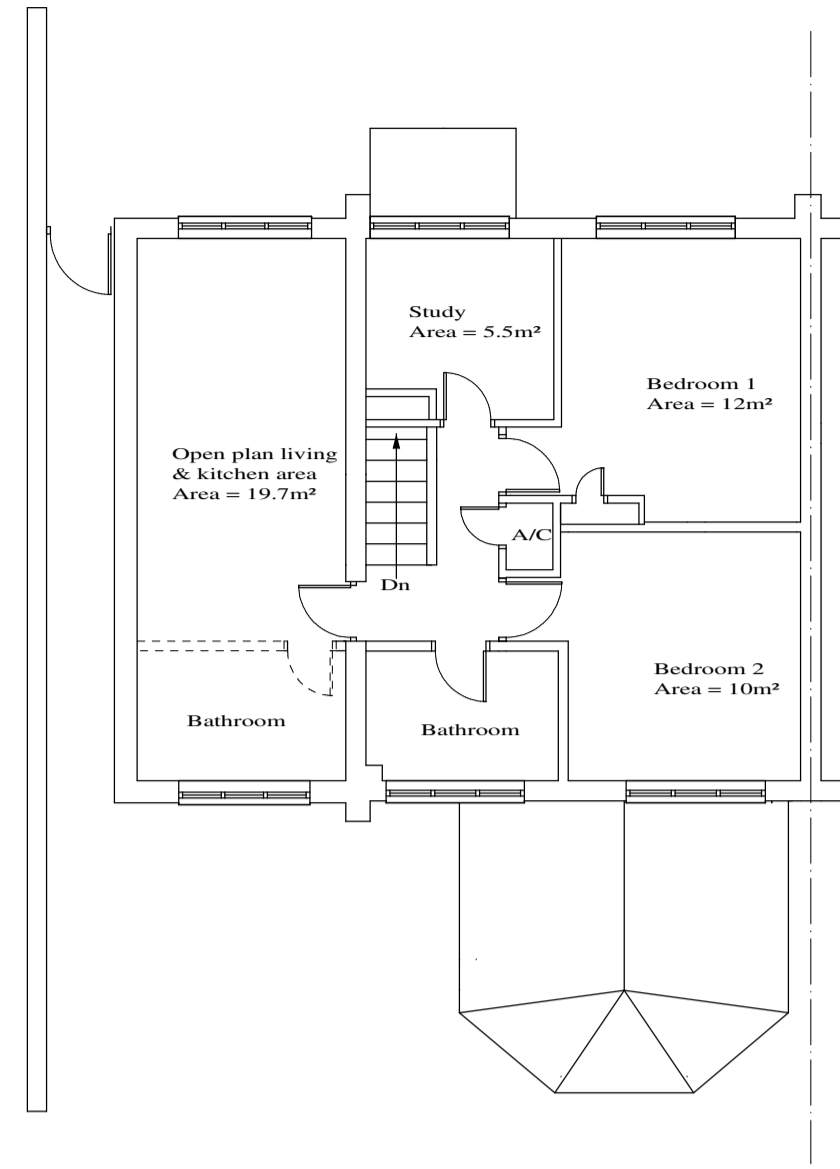

FIRST FLOOR PLAN
AREA = 63m²

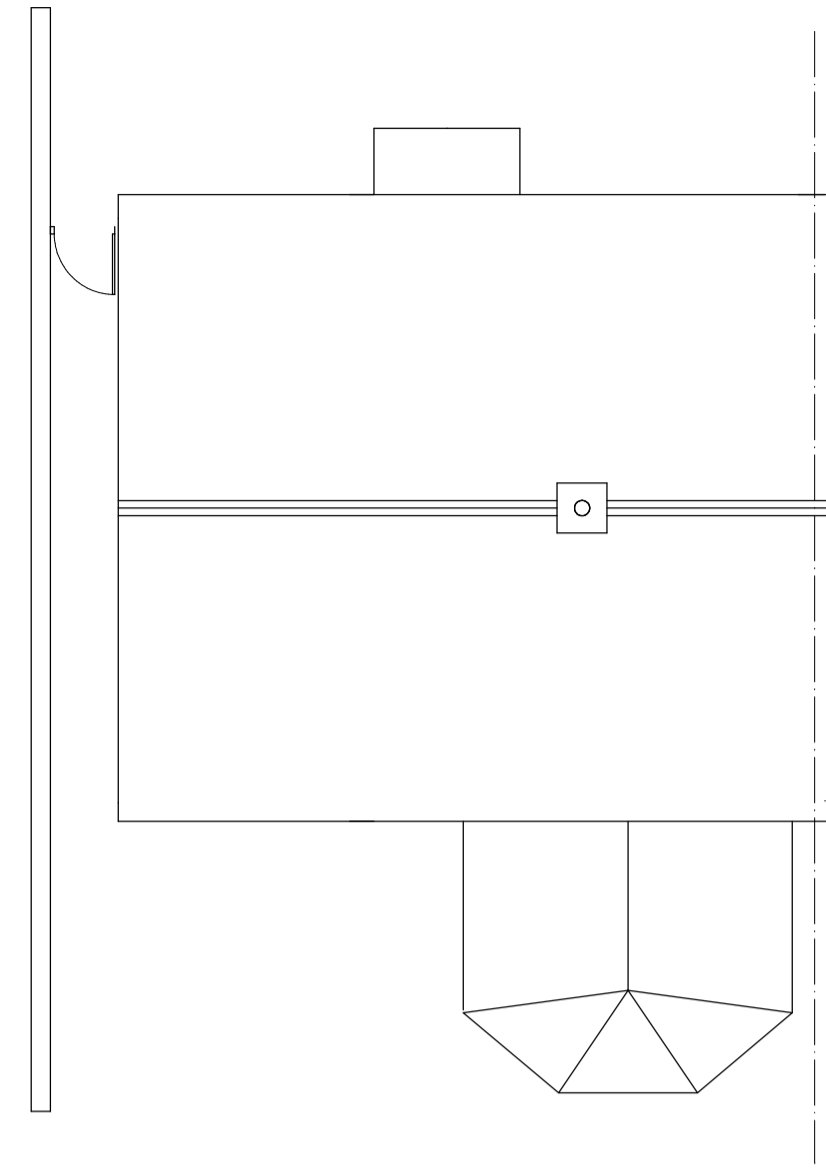


ROOF PLAN




FRONT ELEVATION




REAR ELEVATION

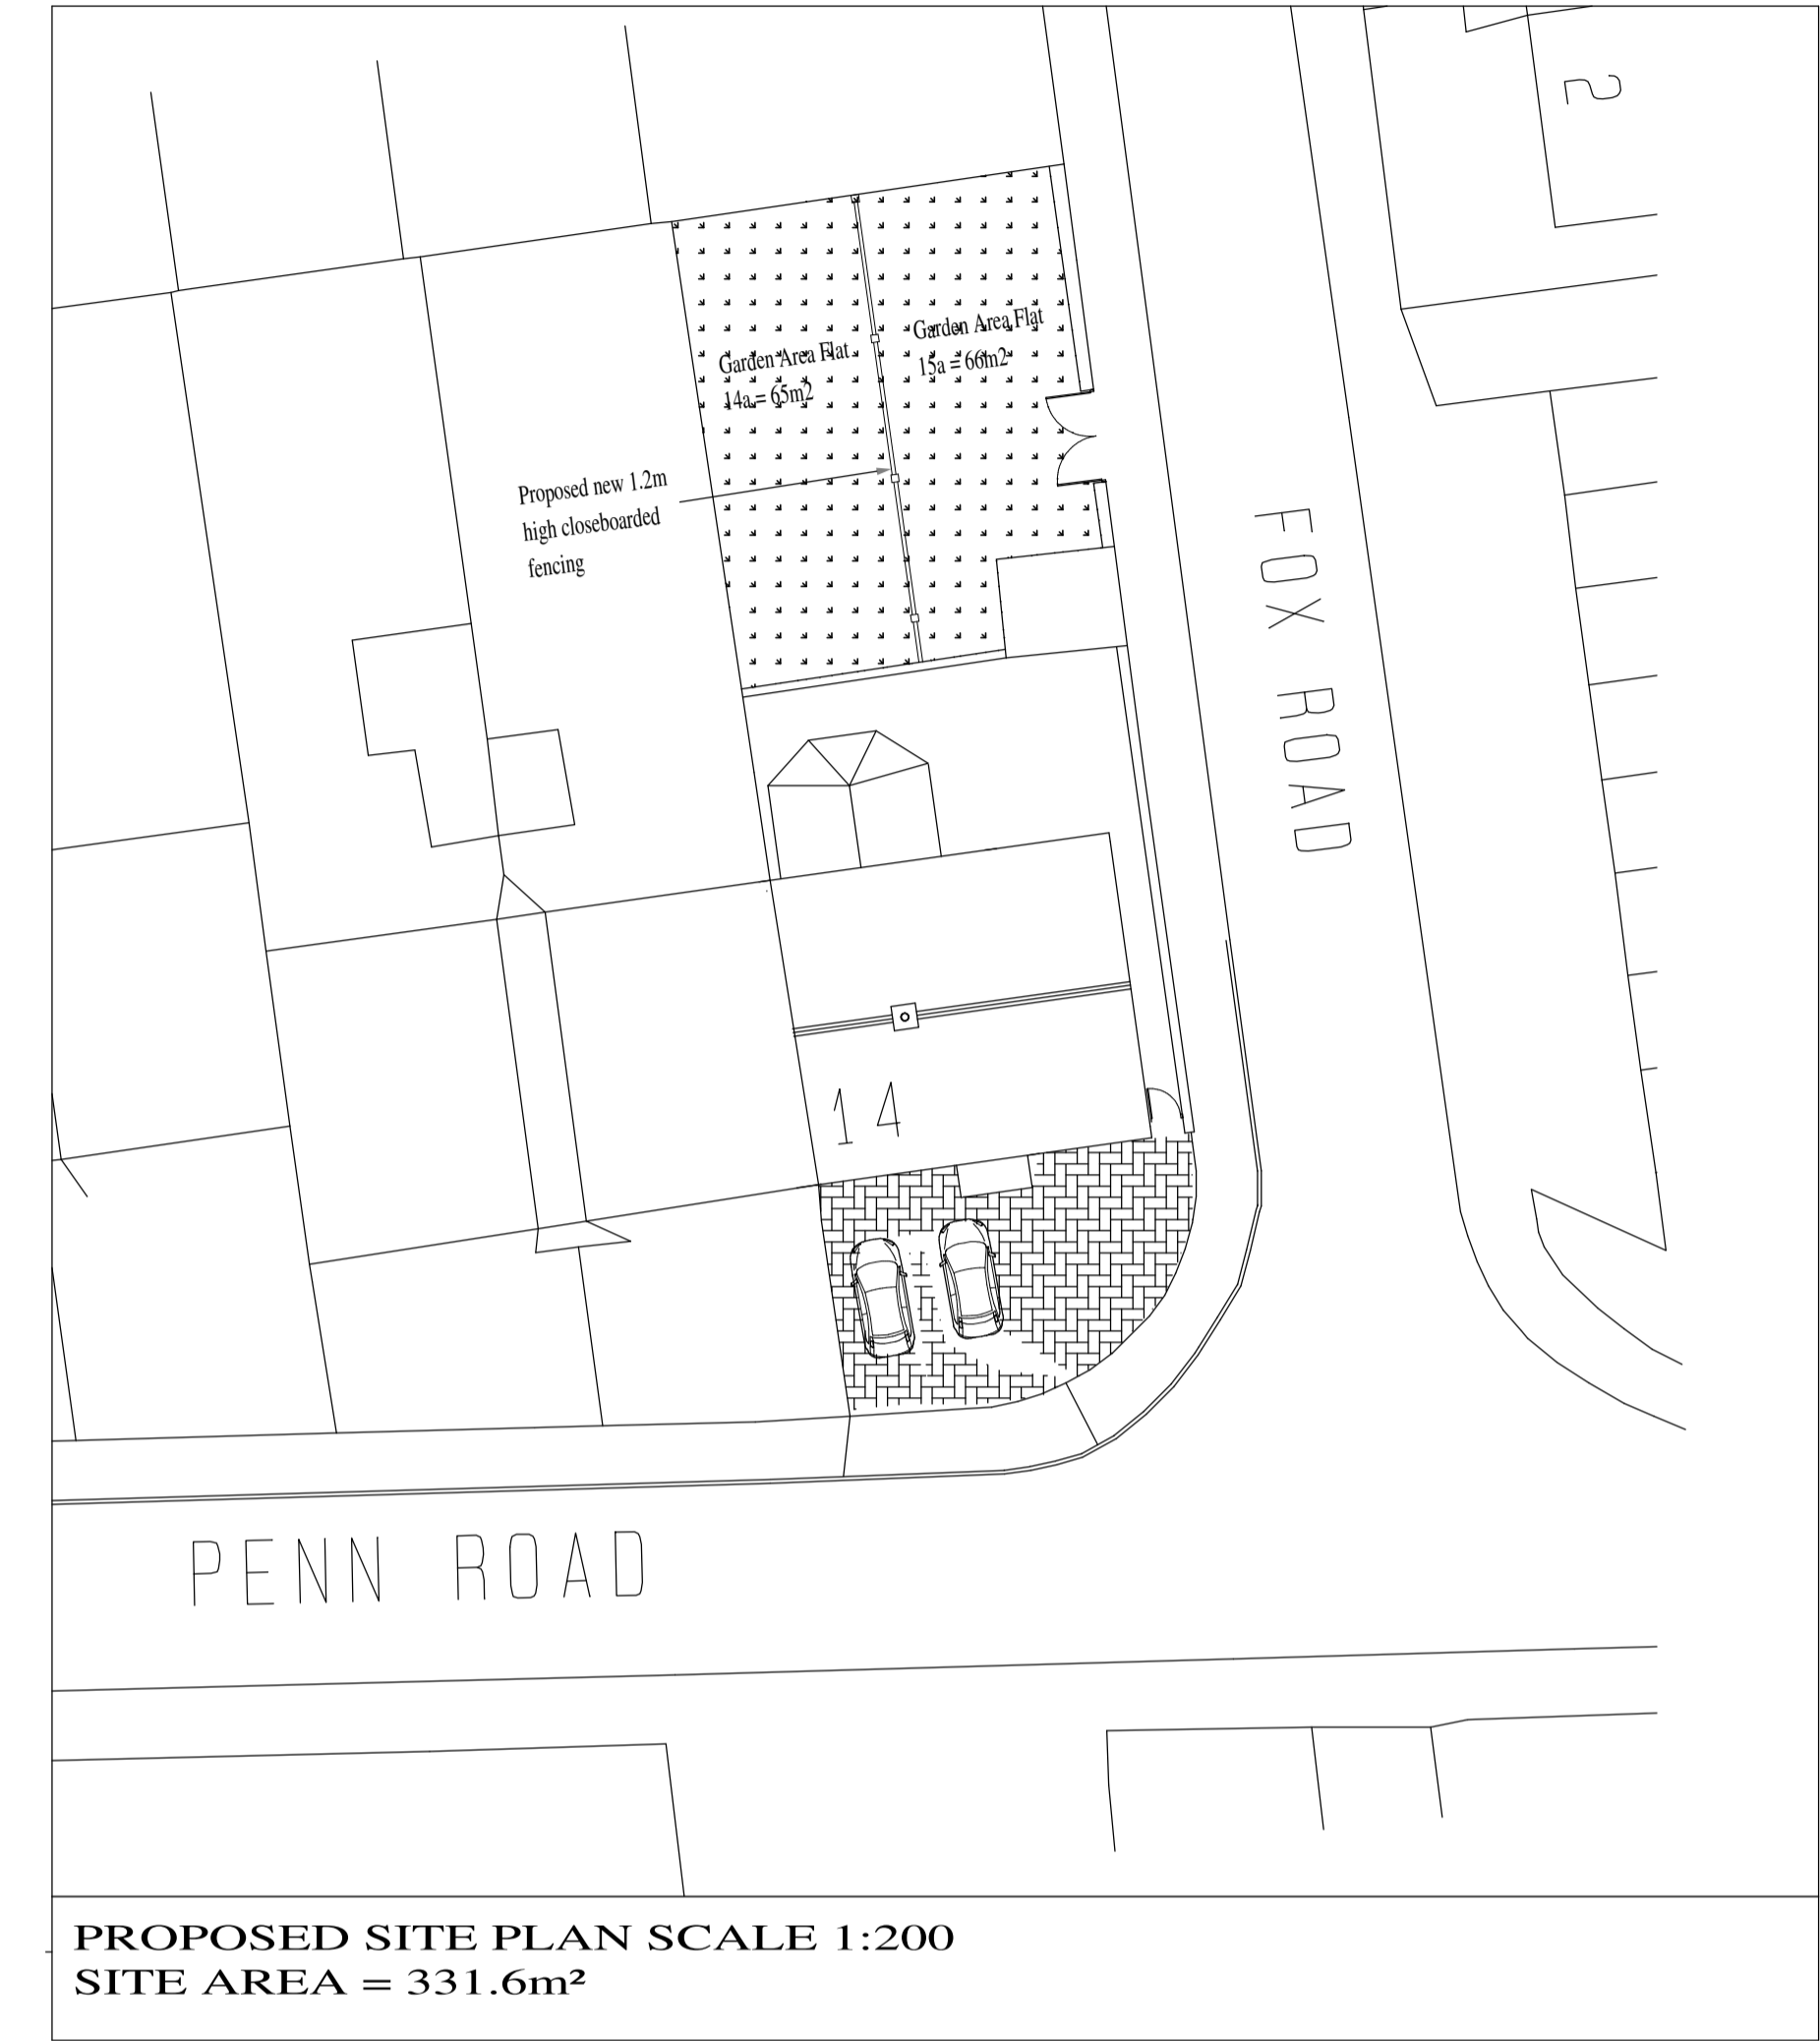

PROPOSED SITE PLAN SCALE 1:200
SITE AREA = 331.6m²

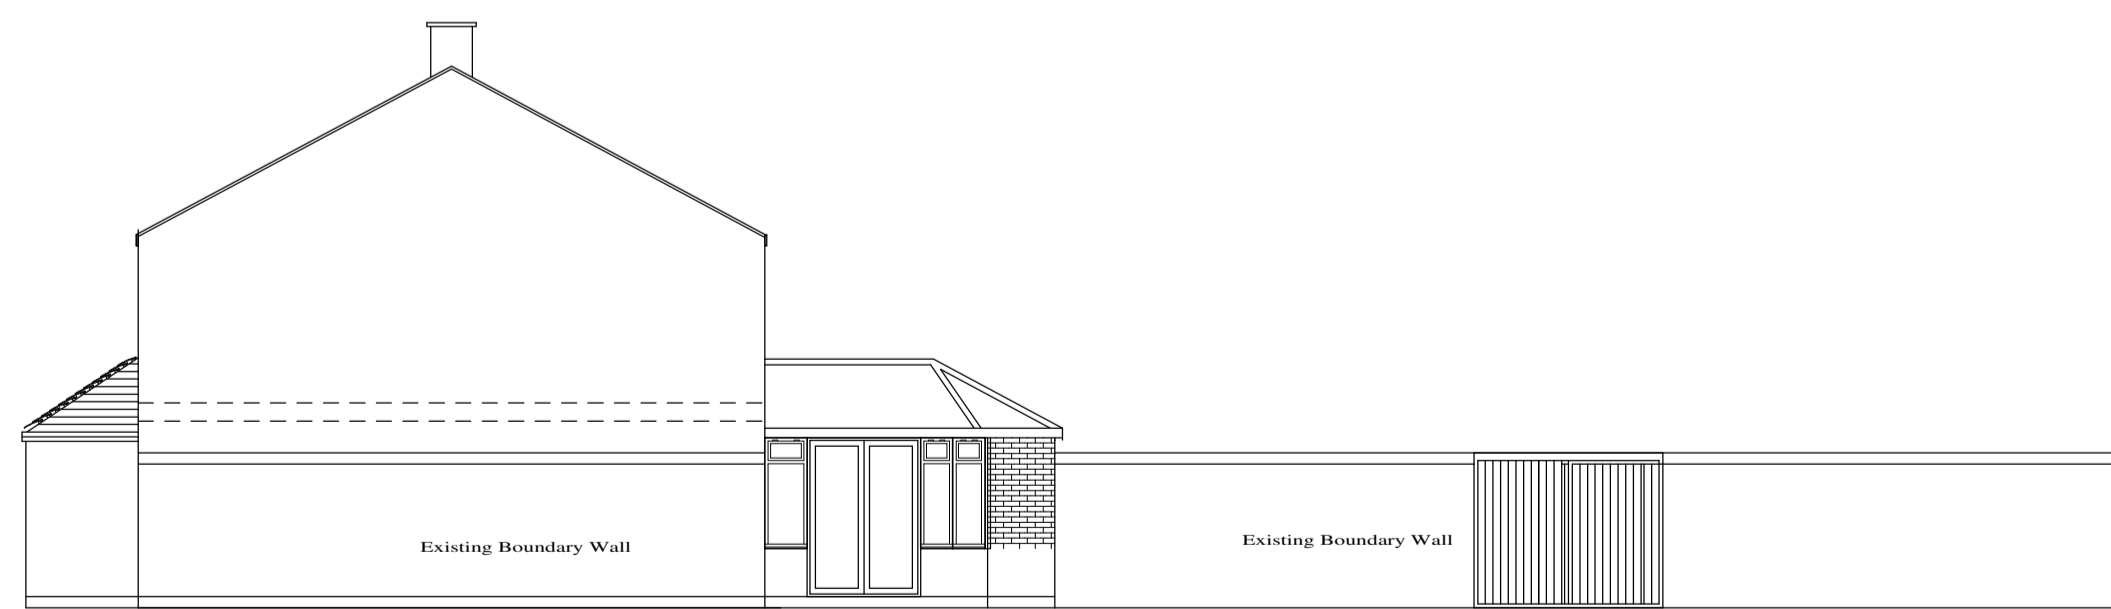

SIDE ELEVATION

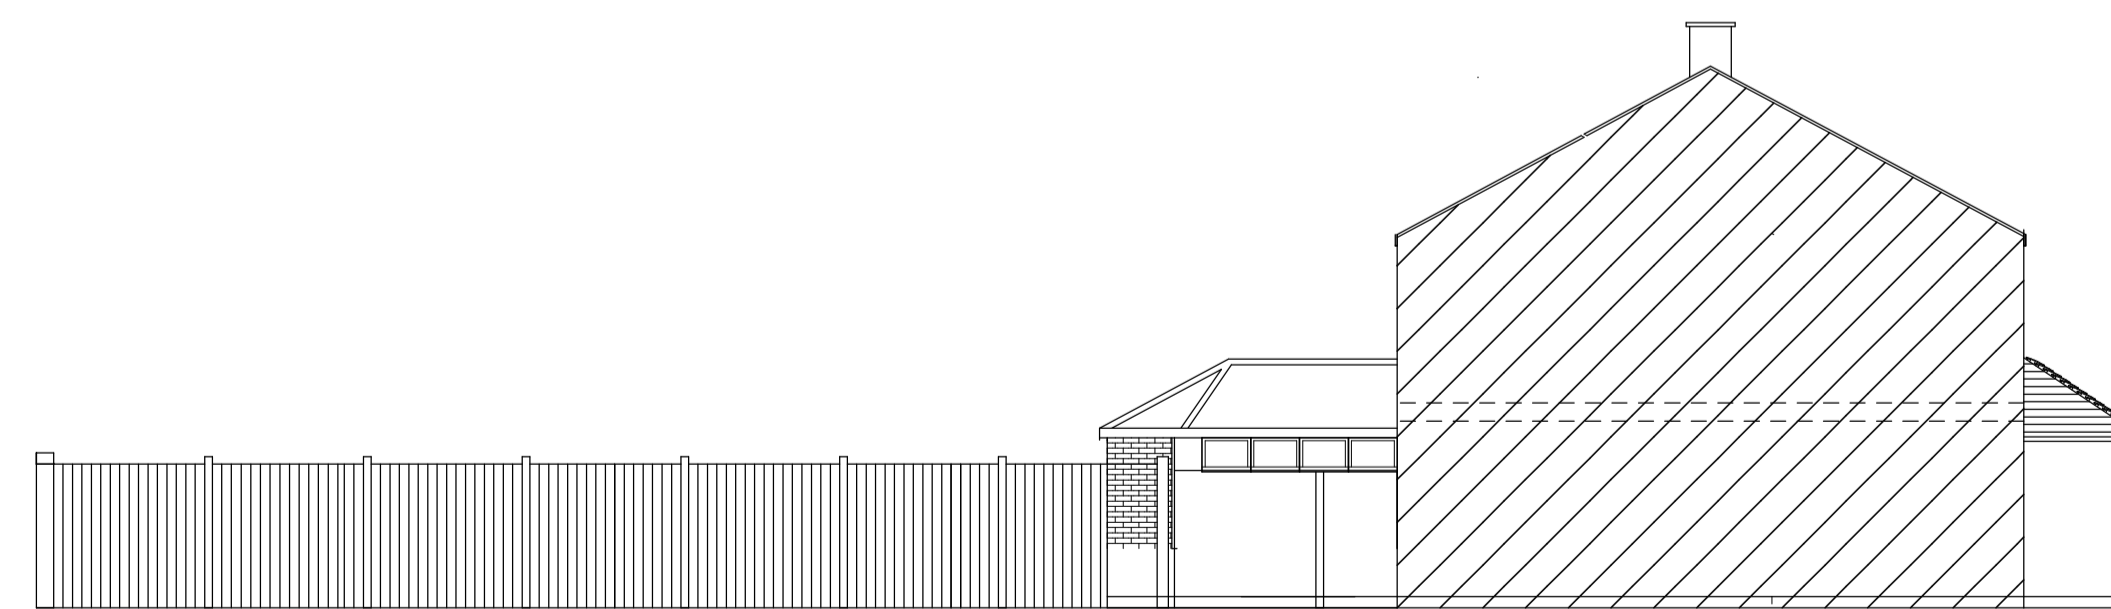

SIDE ELEVATION

ADP DESIGNS
5 Wellington Road, Stevenage, Herts, SG2 9HR
tel: 01438 311173 mob: 07774003695
email: a.perschky@btinternet.com

MR & MRS E CORNWALL
14 PENN ROAD
STEVENAGE
HERTS, SG1 1HY

PROPOSED CONVERSION OF EXISTING 4 BED DWELLING TO 2No. TWO BEDROOM FLATS

PROPOSED PLANS & ELEVATIONS
& PROPOSED SITE PLAN

MMEC-14OR-PA02
Scale 1:100 Date DEC 20

Sheet Size
A1