


Ground Floor Plan

Roof Plan

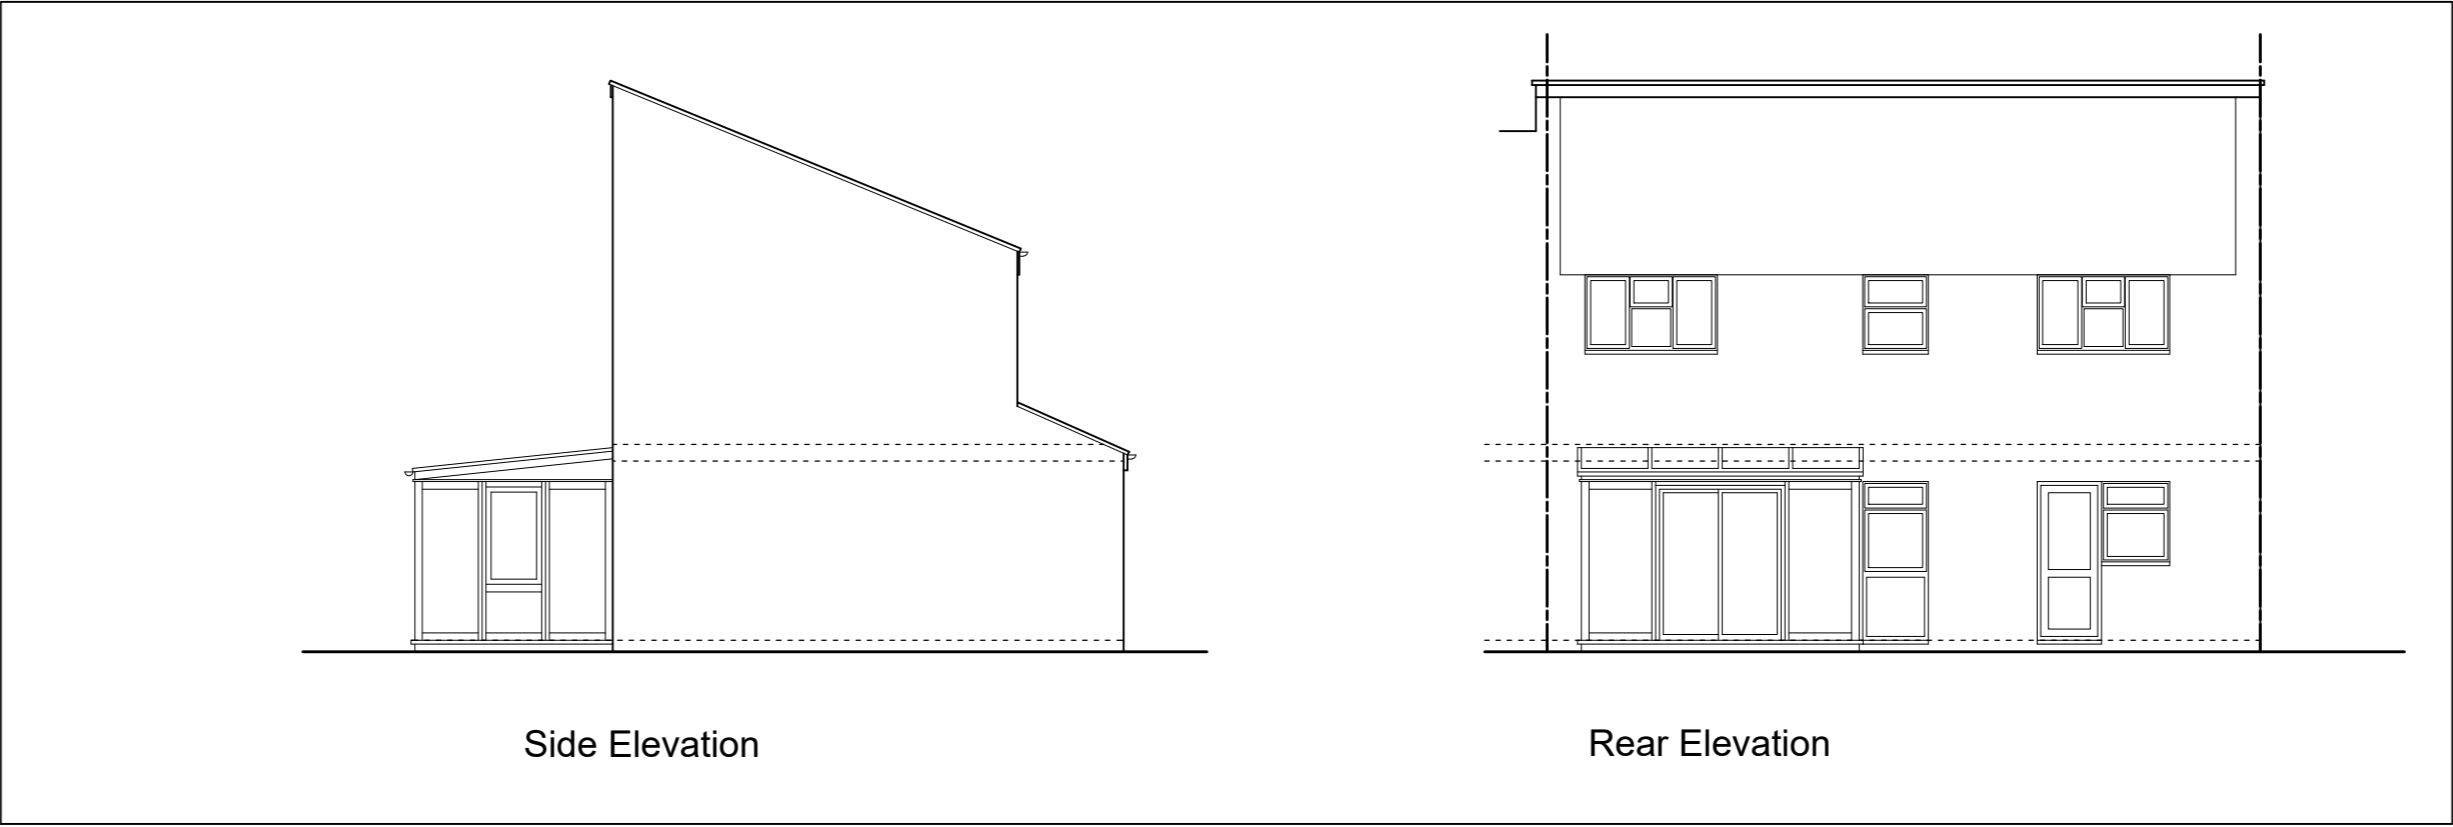

Side Elevation

Rear Elevation

THIS DRAWING PRINTED ON A2 SIZE PAPER



Home Extension Designs

HOME EXTENSION DESIGNS
60 BRIDGE ROAD EAST
WELWYN GARDEN CITY
HERTS AL7 1JU
tel : 01707 393971
fax : 01707 393980
e:stuartc@hed.co.uk

Project: 43 Skipton Close, Stevenage

Drawing Title: **PLANS AND ELEVATIONS AS EXISTING**

Drawn By: STANLEY Scale: 1:100 Date: OCT 2020

Dwg Status: EXISTING Checked:

Drawing No: 5106-E01 Revision:

