



The contractor is to check all dimensions and notify the Architect of any discrepancies or omissions
 Print A3 @ 100% however this drawing should not be scaled

© Copyright of Alistair J Burgess

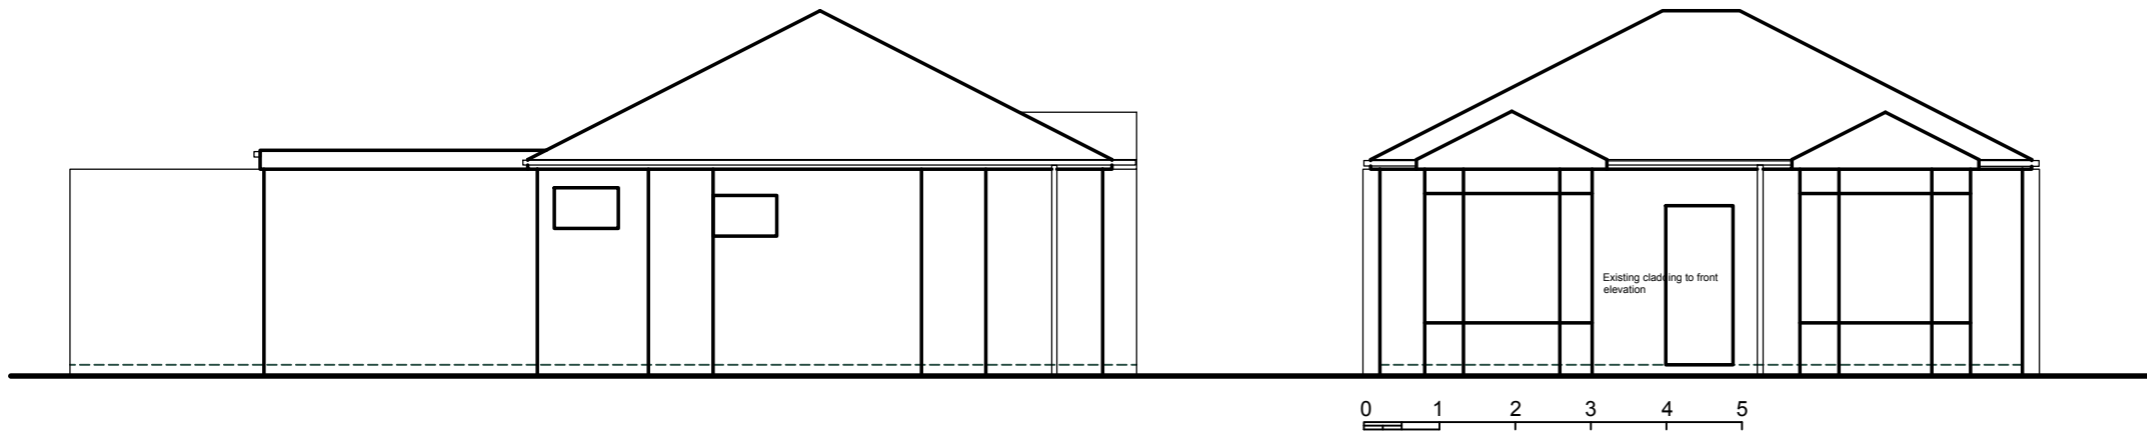

Side Elevation Existing
 1:100 Scale

Front Elevation Existing
 1:100 Scale

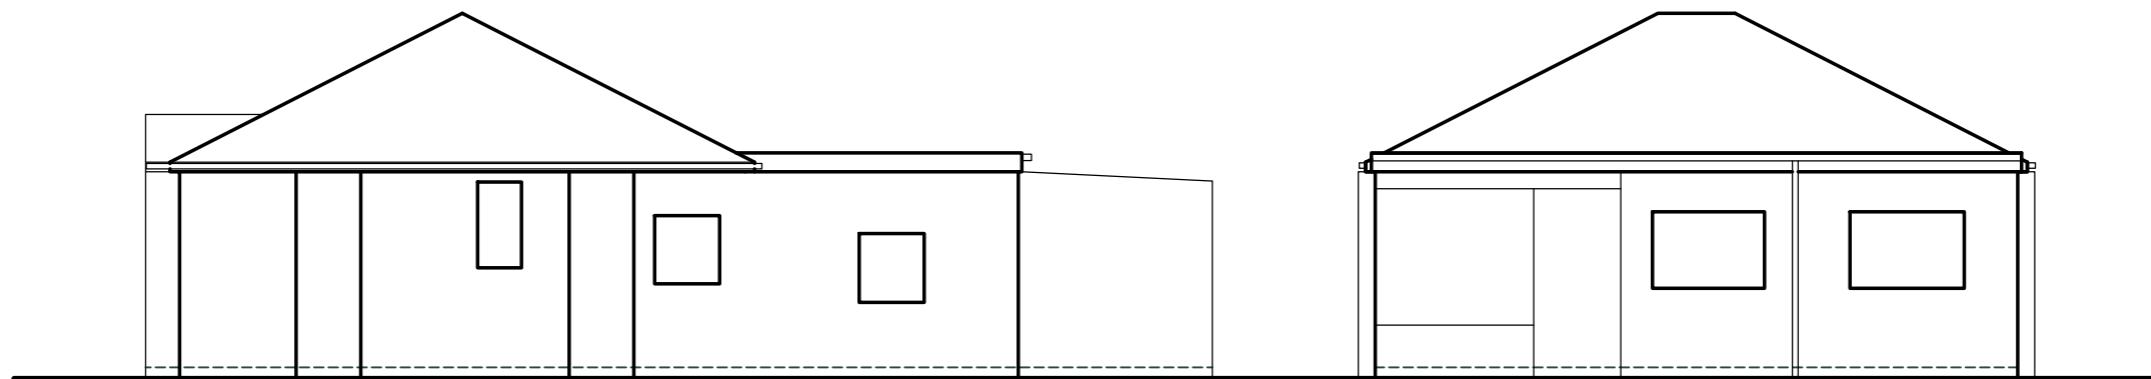

Side Elevation Existing
 1:100 Scale

Rear Elevation Existing
 1:100 Scale

Alistair J Burgess Project Management and Design

Wilkie Road Birchington Kent CT7 9HE
 Telephone: Mobile 07814032790 e-mail: alistairburgess@me.com

Revisions	

Project
 24 Princes Ave
 Ramsgate
 CT12 6DW

Title
 Existing
 Client
 Illing

Drawing Number 3137/PL/02		
Scale	Date	Revision
Drawn	Checked	

CAD NAME OR NAME