



Scale (m)

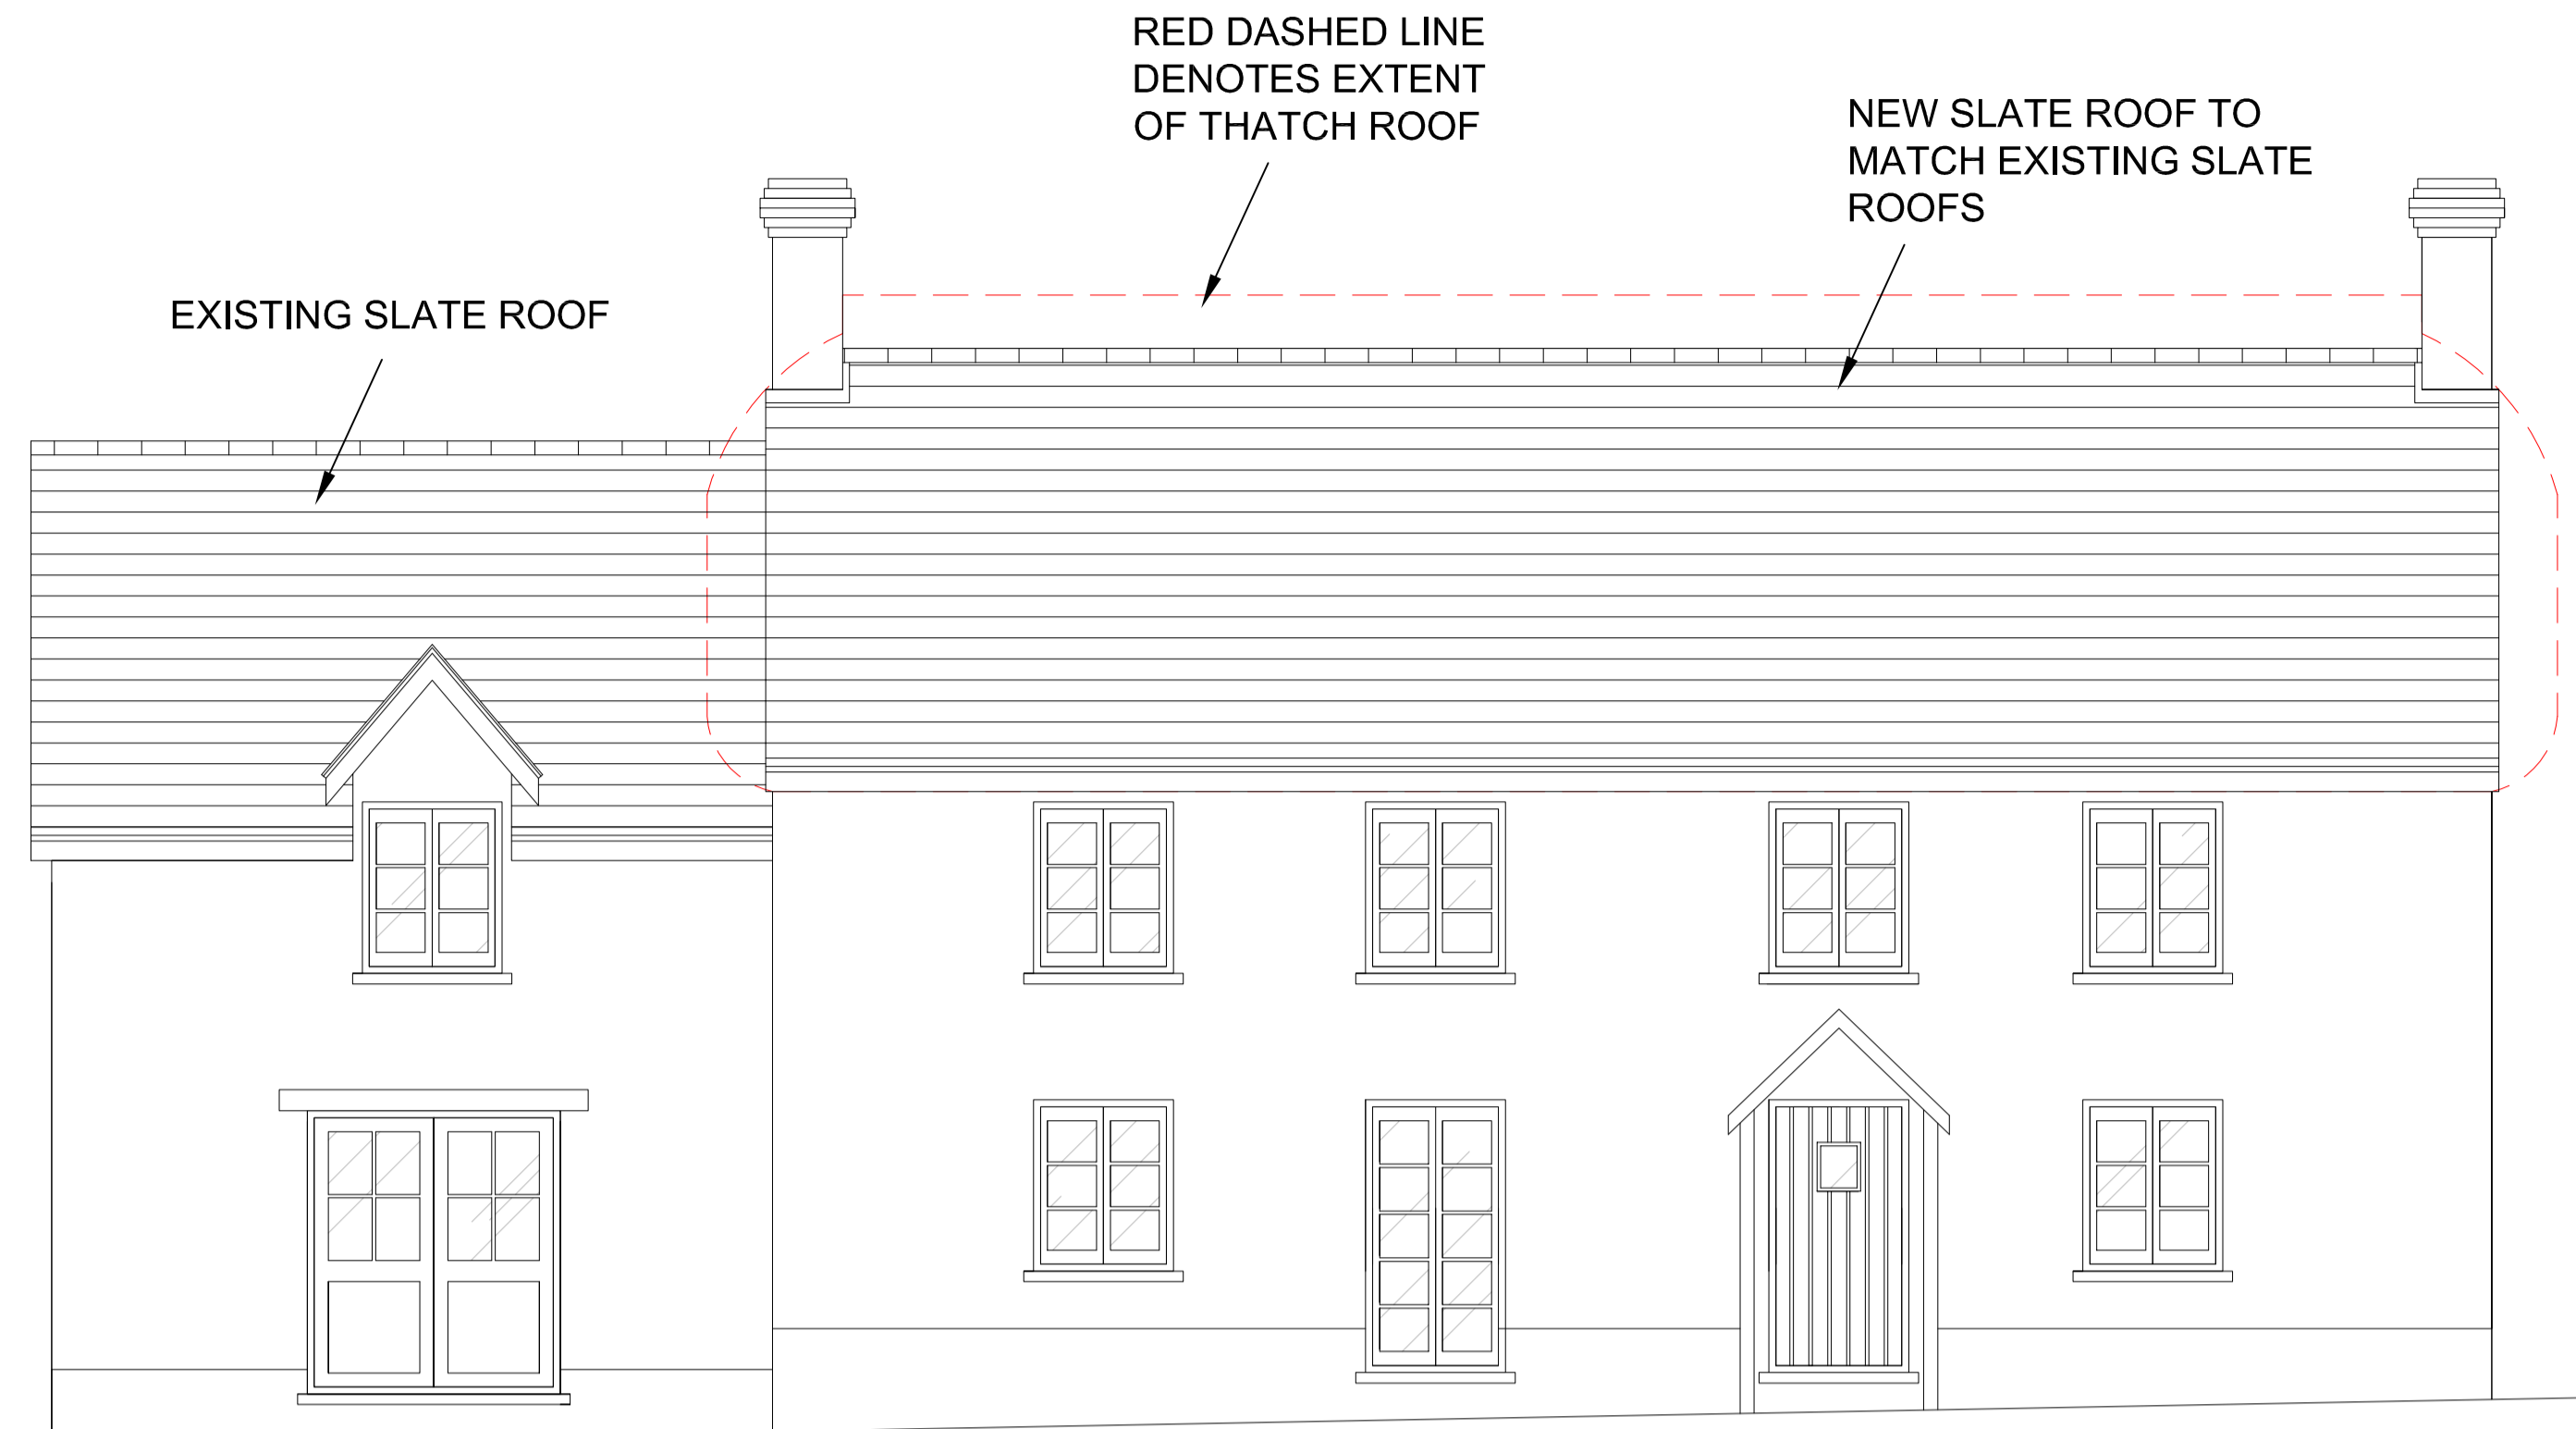


PROPOSED WEST ELEVATION
SCALE 1:50



PROPOSED SOUTH ELEVATION
SCALE 1:50

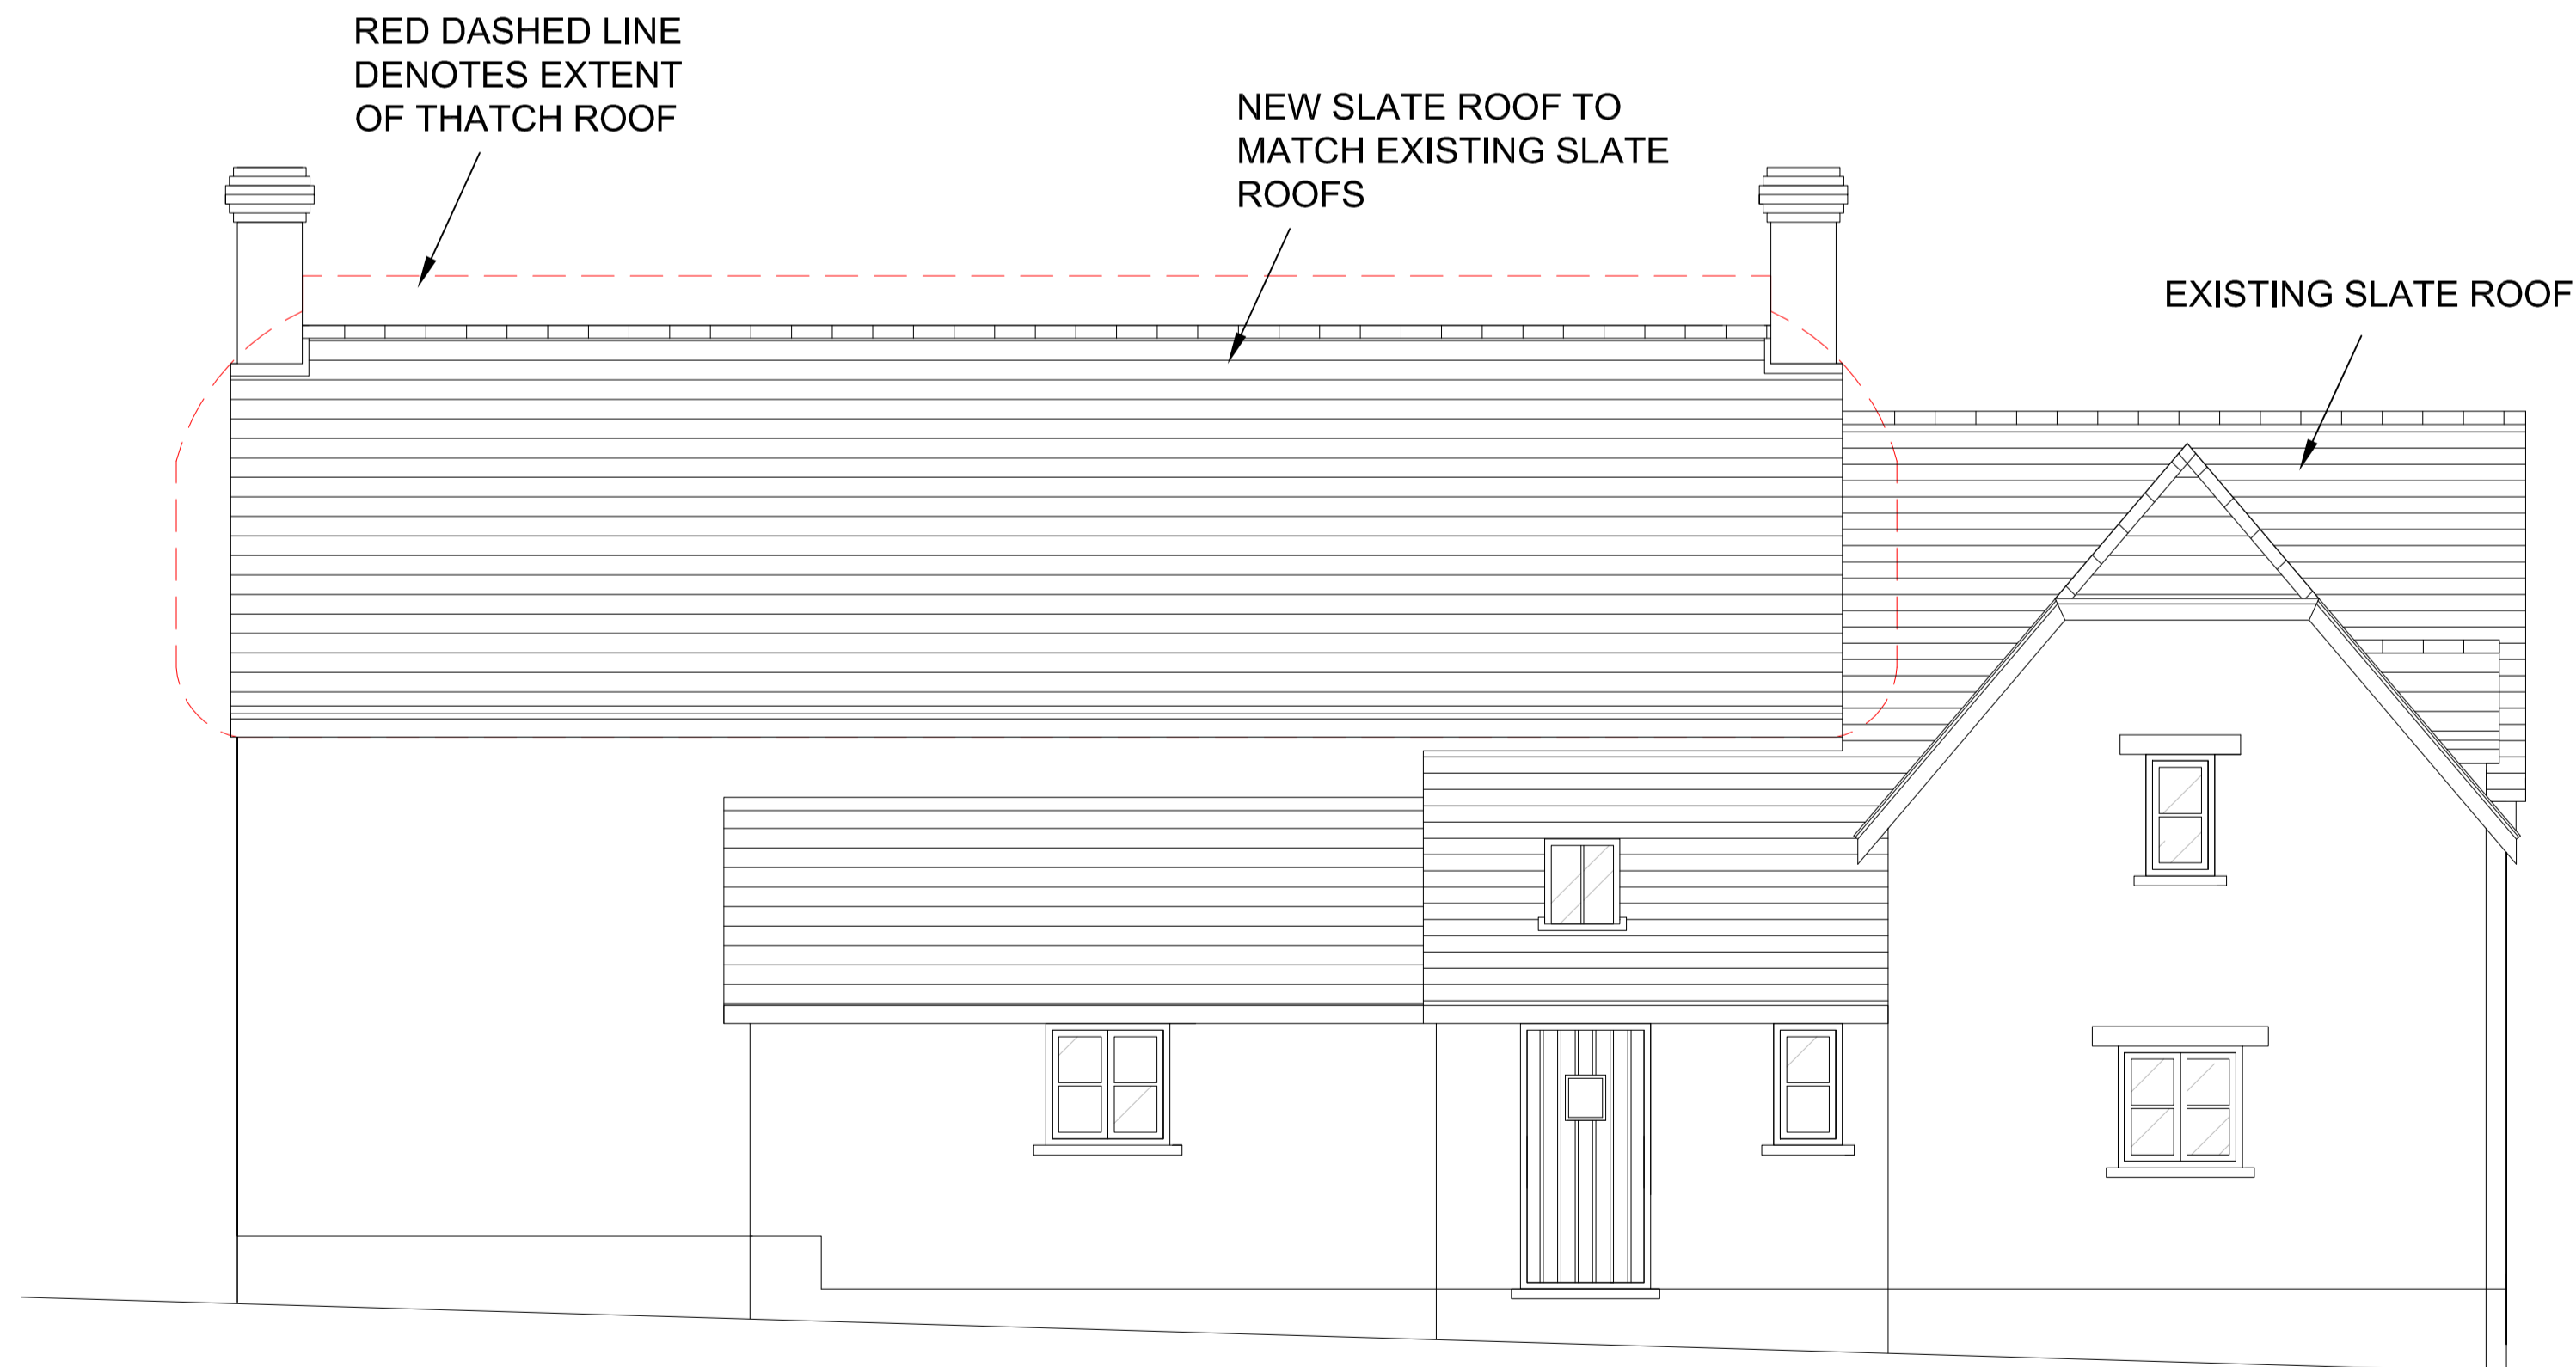

PROPOSED NORTH ELEVATION
SCALE 1:50

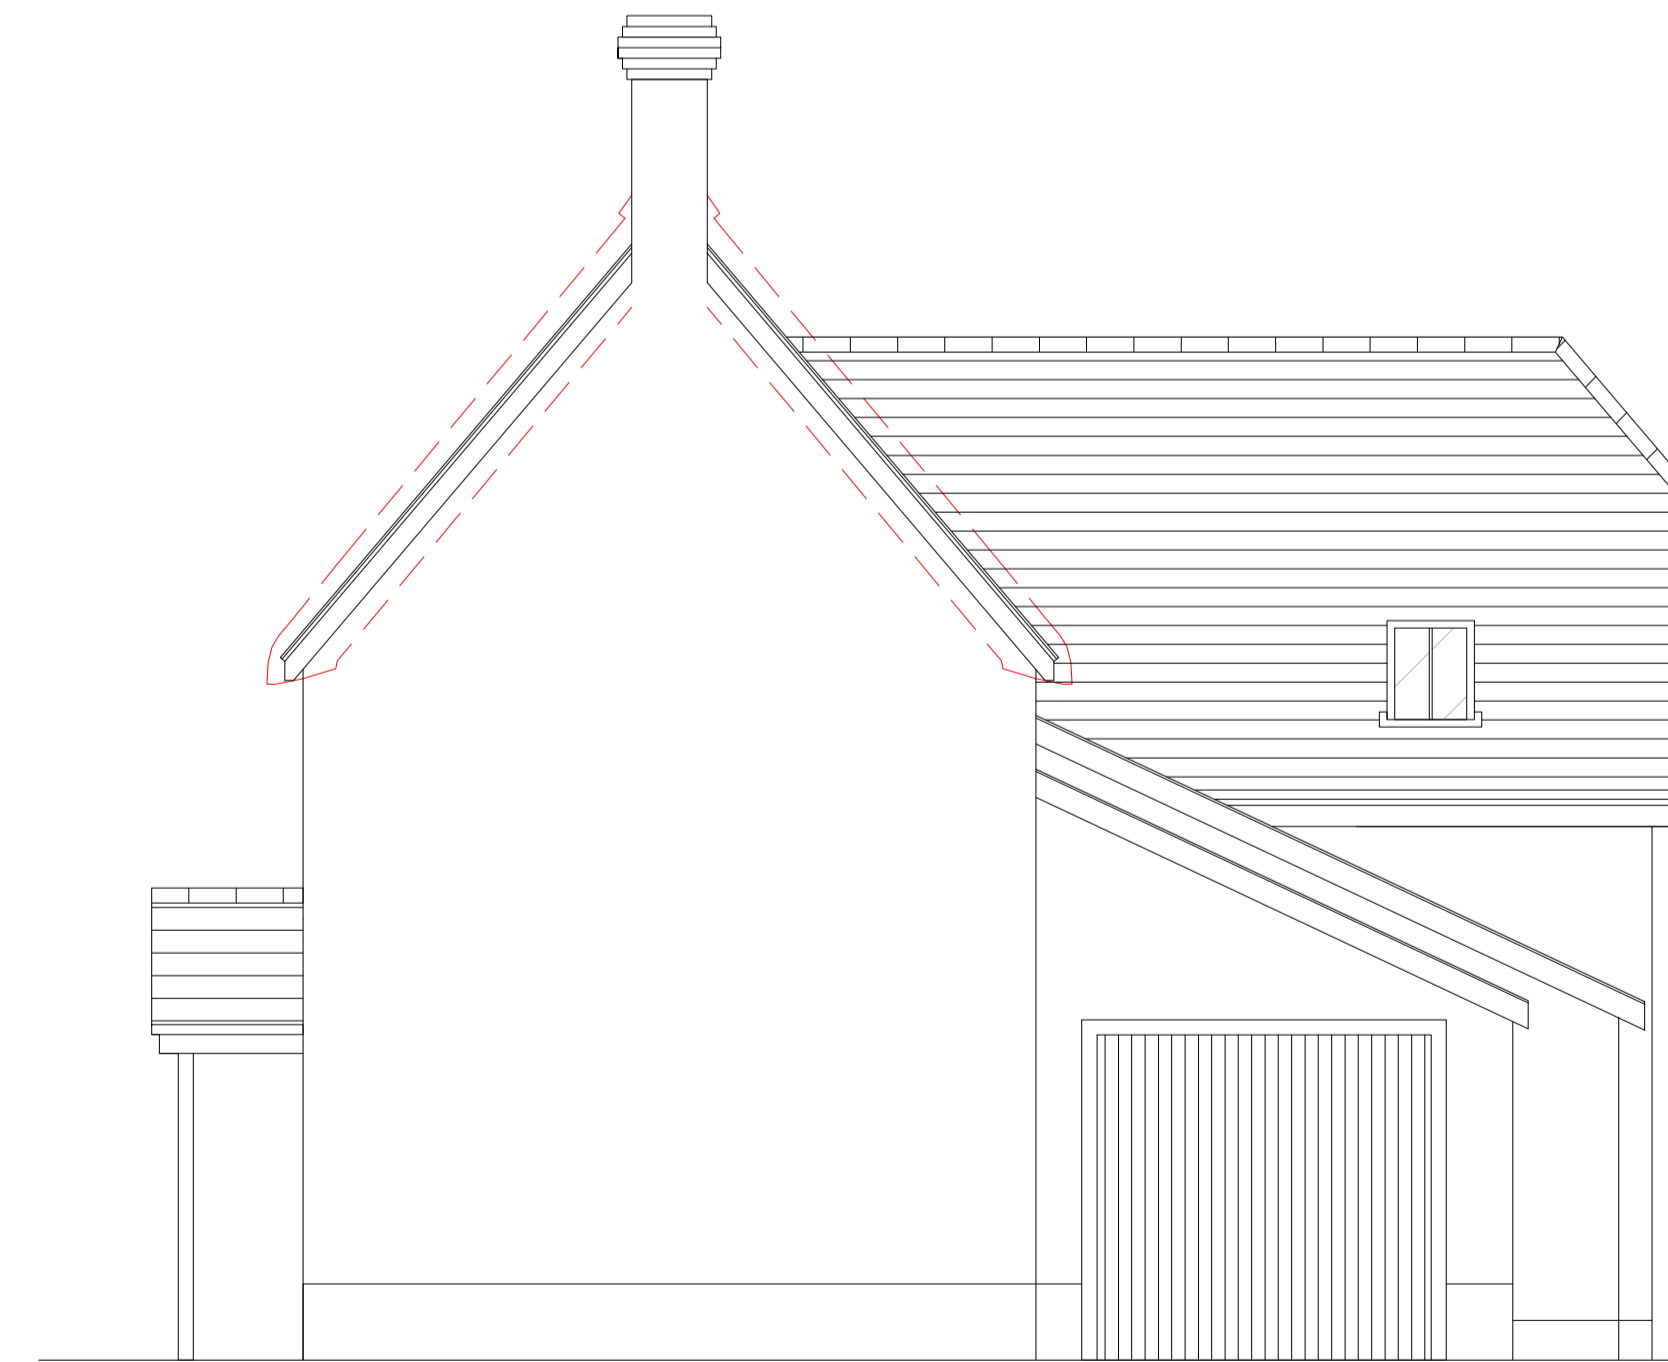

PROPOSED EAST ELEVATION
SCALE 1:50

NOTES:

This drawing is a copyright and should not be reproduced without permission.

The contractor is responsible for checking dimensions on site and any discrepancy to be verified prior to proceeding. This drawing is not to be scaled and must be read in conjunction with all associated architectural, engineering and service drawings.

IF IN DOUBT ALWAYS ASK

REV:	DESCRIPTION:	DATE:	BY:
------	--------------	-------	-----

WEATHERBURY
PLANNING & DESIGN

WEATHERBURY PLANNING & DESIGN
EGDON HALL, LYNCH LANE, WEYMOUTH, DORSET, DT4 9DN
TEL / FAX: 01305 534465 MOBILE: 07880 532609
www.weatherbury.co.uk enquires@weatherbury.co.uk

ROBINSWOOD
POUND LANE
DEWLISH
DT2 7LZ

MR & MRS HYAMS

PROPOSED ELEVATIONS

DATE:	OCT 2020	CHECKED BY: -
SCALE:	1:50 @A1	DRAWN BY: CW
DRAWING NUMBER:	BAH/2020/P003	REV:
		-