


planning

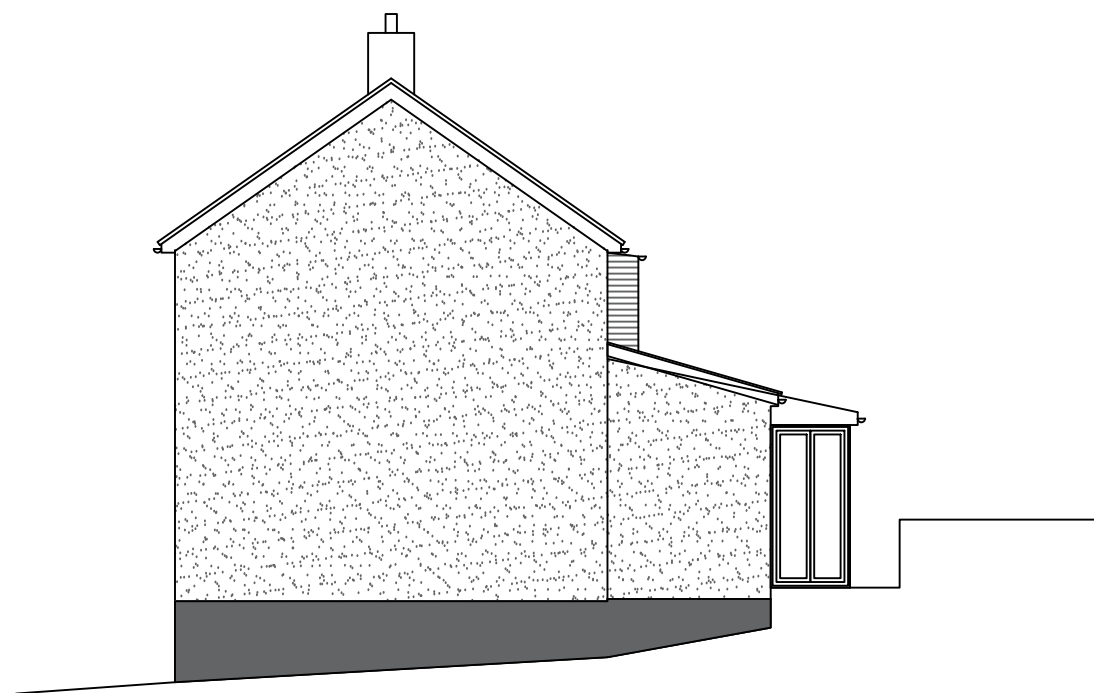


SOUTH WEST ELEVATION



SOUTH EAST ELEVATION



NORTH EAST ELEVATION

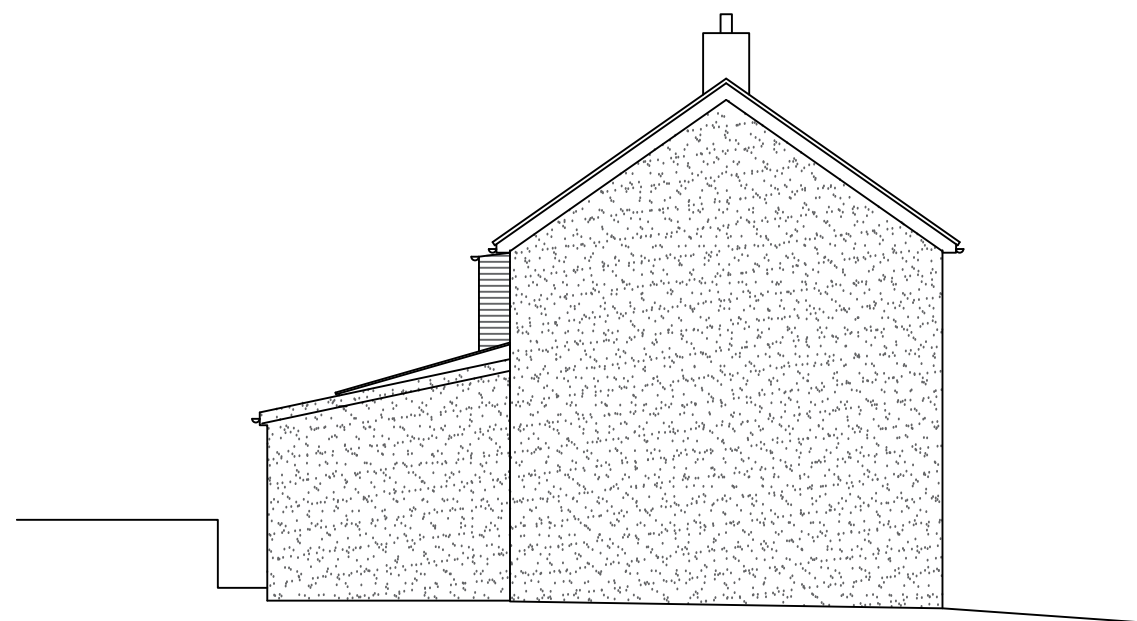

NORTH WEST ELEVATION

Note: This drawing is for planning permission only and is not to be used for the purposes of construction. Check dimensions on site.

Revision: - Date: -

Proposal: Two storey extension

At: Swift Cottage, Charmouth road Lyme Regis

For: Mr & Mrs. Shrubbs

Title: Existing elevations

Scale: 1:100 @ A3
Date: 06/11/2020
Drawing No: C2046.03

SEB COPE DESIGN
info@sebcope.co.uk
01297 647448