

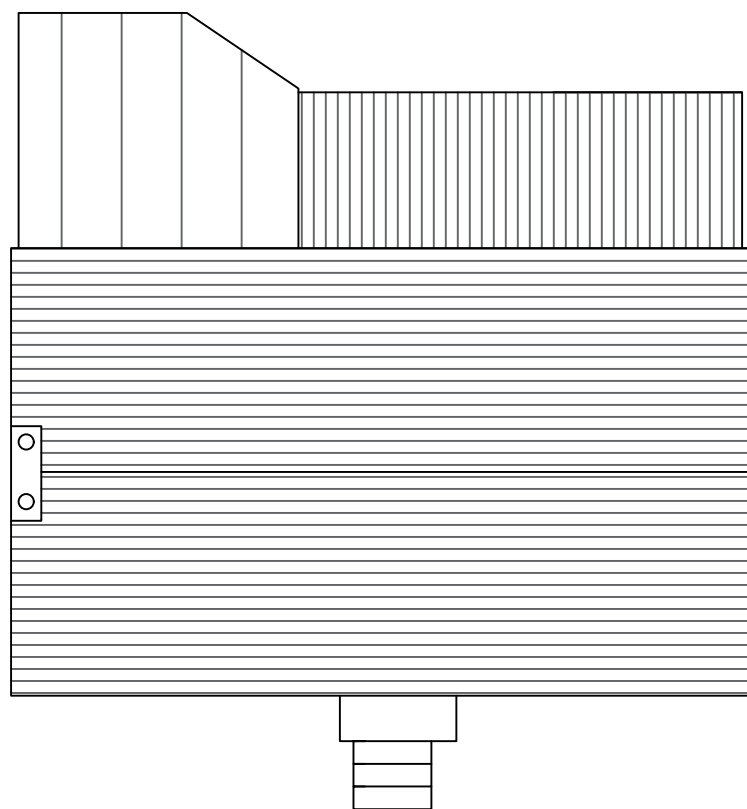


planning

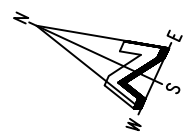

EXISTING ROOF PLAN

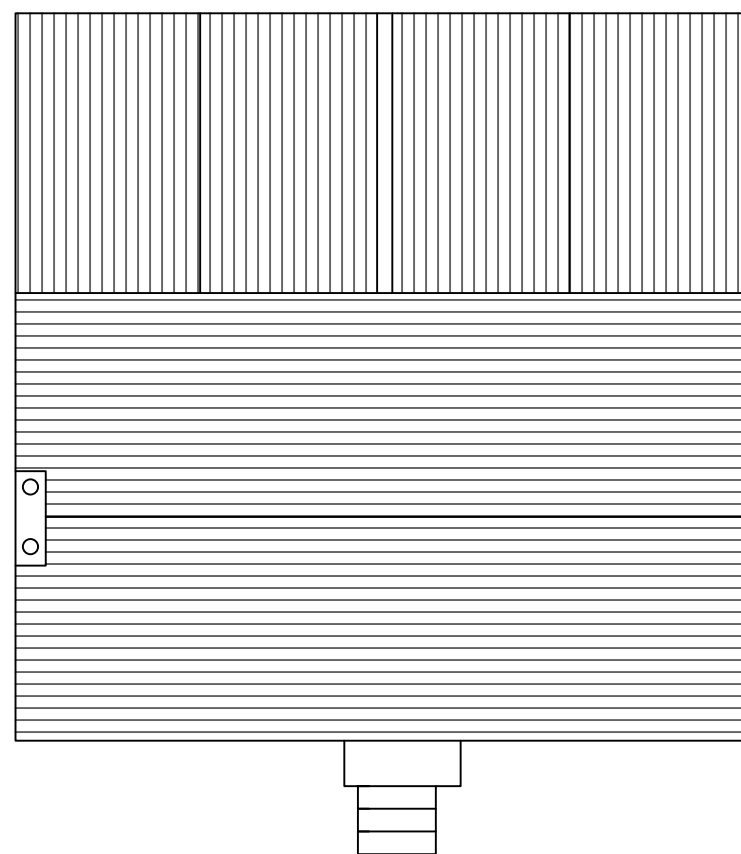

PROPOSED ROOF PLAN

Note: This drawing is for planning permission only and is not to be used for the purposes of construction. Check dimensions on site.

Revision: - Date: -

Proposal: Two storey extension

At: Swift Cottage, Charmouth road Lyme Regis

For: Mr & Mrs. Shrubb

Title: Roof plans

Scale: 1:100 @ A3
Date: 07/12/2020
Drawing No: C2046.07

SEB COPE DESIGN
info@sebcope.co.uk
01297 647448