

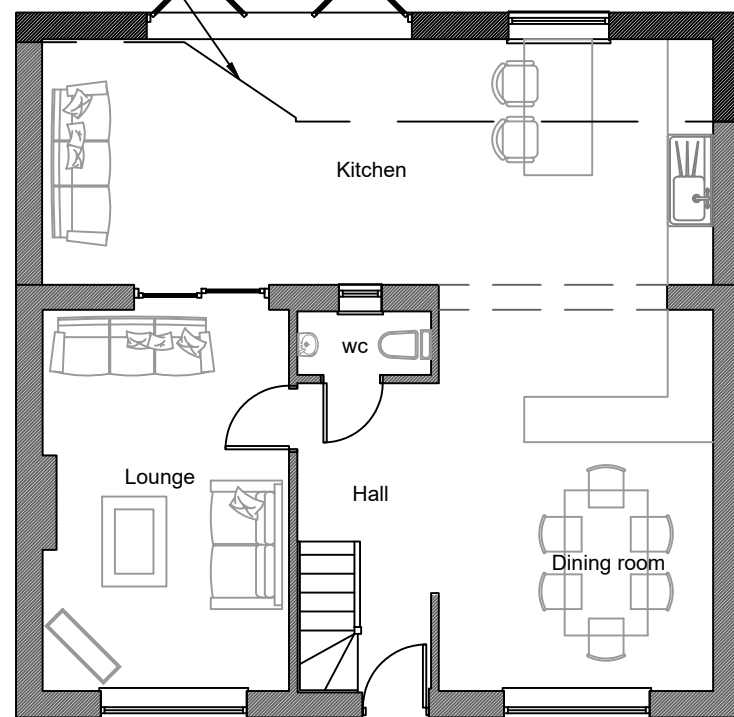


planning

Extent of existing property

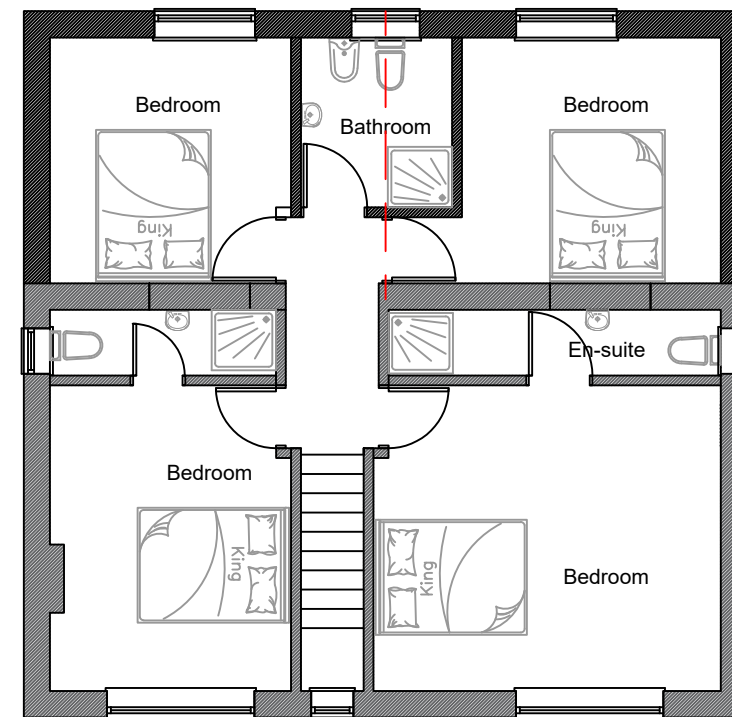

GROUND FLOOR

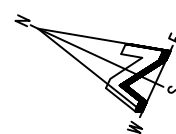

FIRST FLOOR

Note: This drawing is for planning permission only and is not to be used for the purposes of construction. Check dimensions on site.

Revision: - Date: -

Proposal: Two storey extension

At: Swift Cottage, Charmouth road Lyme Regis

For: Mr & Mrs. Shrubbs

Title: Proposed floor plans

Scale: 1:100 @ A3
Date: 06/11/2020
Drawing No: C2046.04

SEB COPE DESIGN
info@sebcope.co.uk
01297 647448