


South Elevation - Scale 1.100

Plan Scale 1cm = 0.5m

West Elevation - Scale 1.100

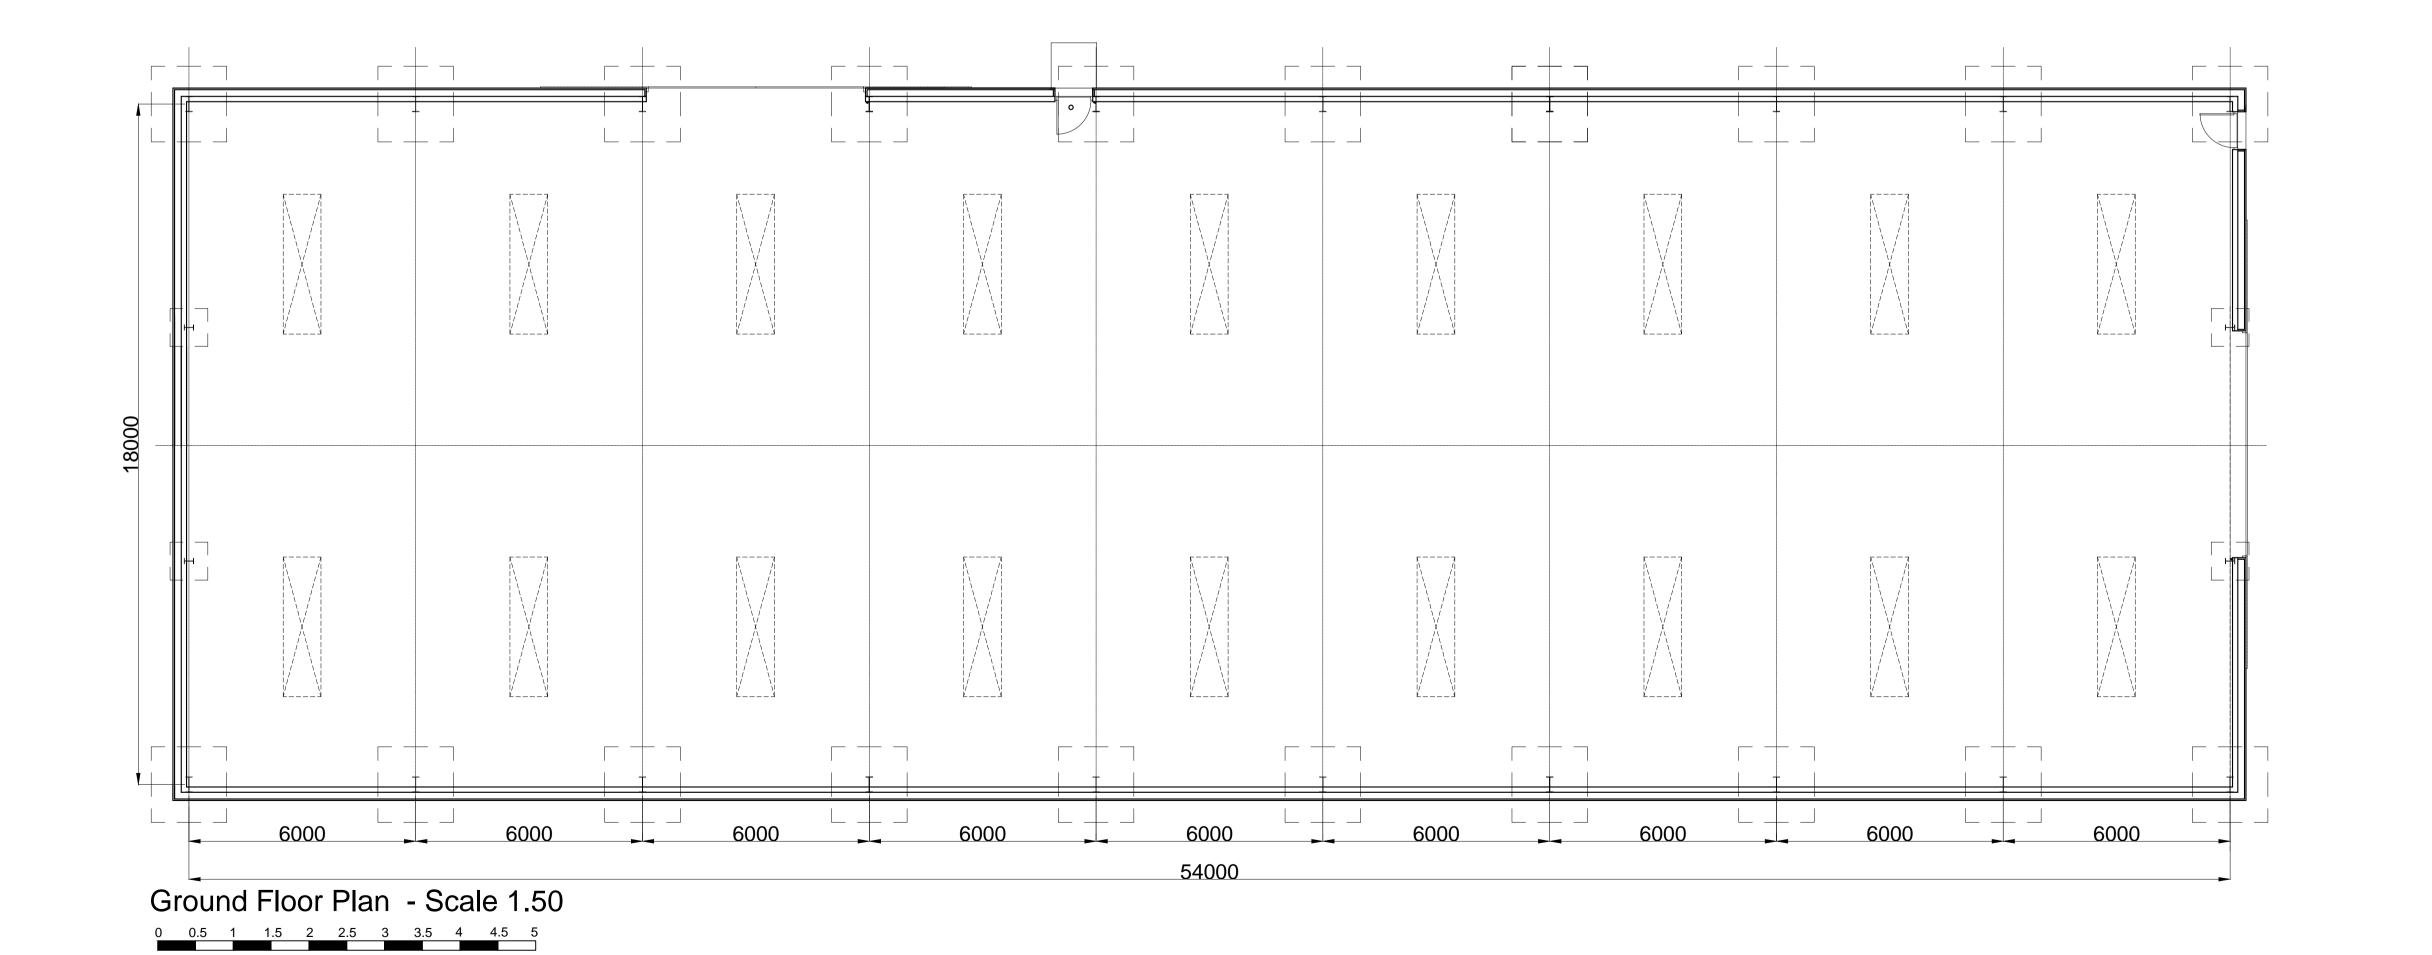

A. B. Roger & Young Ltd
Chartered Architect & Surveyors
9 Macgregor Street, Brechin
Tel: 01356 622125 Fax: 622644
Email: - info@abrogerandyoung.com

Job Title:

Proposed Erection of New General
Purpose Agricultural Shed
At Bogside, Padanaram
For Mr Greenhill

Scale
1:100 & 1:200 @A1

Drawing Title
Plan & Elevation

Drawing No.
2020 BTP 01

Checked By

AHW

Revisions: