



1 Ground Floor Plan
 SCALE 1:100

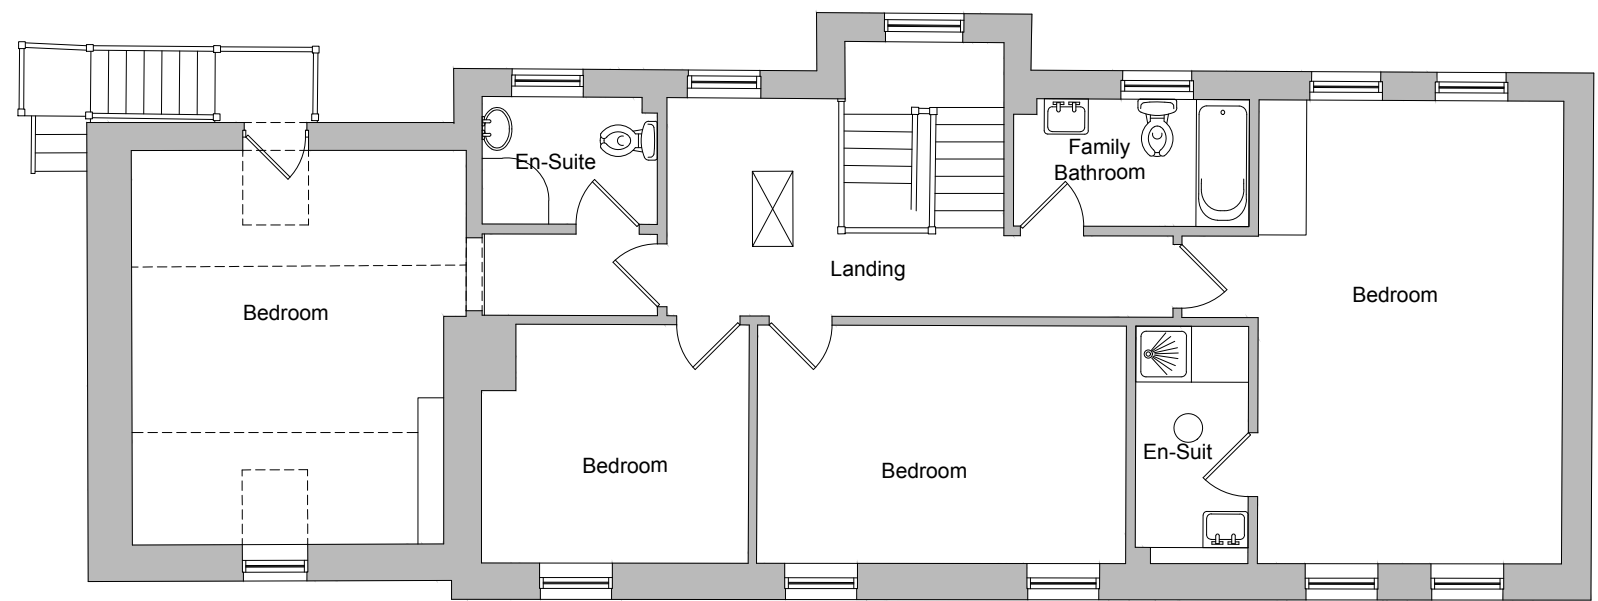

2 First Floor Plan
 SCALE 1:100

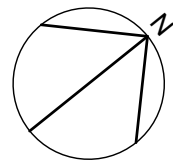

All windows and doors (except conservatory as indicated) to be replaced with uPVC windows and doors to match existing. Existing level thresholds to be retained.

Rev	Date	Revision Details	Dr	Ctk
A	13.01.21	Planning Submission - Drawing renamed and notes added	sh	sh
-	30.12.20	Planning Submission	sh	sh

Client's Name	Ms Tracey Clarke
Job Title	Works to Porthcothan, Traboe
Drawing Title	Floor Plans

Drawn	Checked	Date
sh	sh	30.12.20
Scale		
1:100 @ A3		
meter 1 2 3 4 5		
Status		
Planning Application		

74 Hawkins Way Helston Cornwall TR13 8FQ
 T: 01326 572101
 E: info@3hwarchitecture.com
 W: www.3hwarchitecture.com

Chartered Practice

Job No	Drawing No	Rev
20034	101	A

CAD Plot date: 13/01/2021 - 13:41:23 20034-p0-master.dwg