




1 South East (Front) Elevation

SCALE 1:100

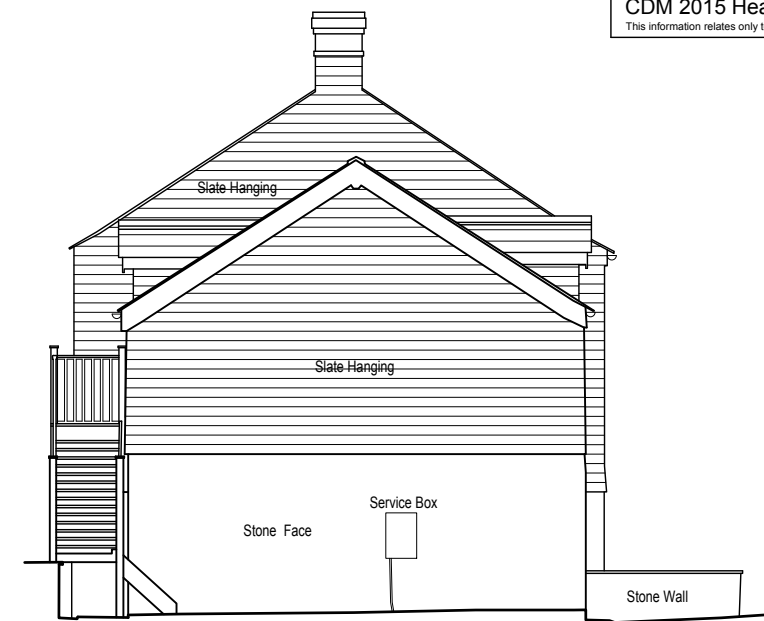

2 South West Elevation

SCALE 1:100



uPVC Sliding Sash


uPVC Patio Door

uPVC Front/Rear Door

All windows and doors (except conservatory as indicated) to be replaced with uPVC windows and doors to match existing. Existing level thresholds to be retained.


7 Proposed Replacement Window and Door Styles

SCALE NTS

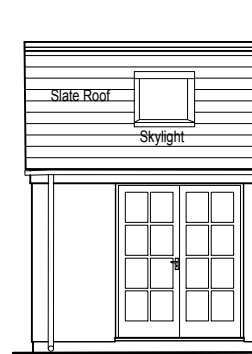


5 South West (Part) Elevation

SCALE 1:100

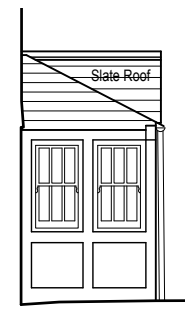

6 South West (Part) Elevation

SCALE 1:100

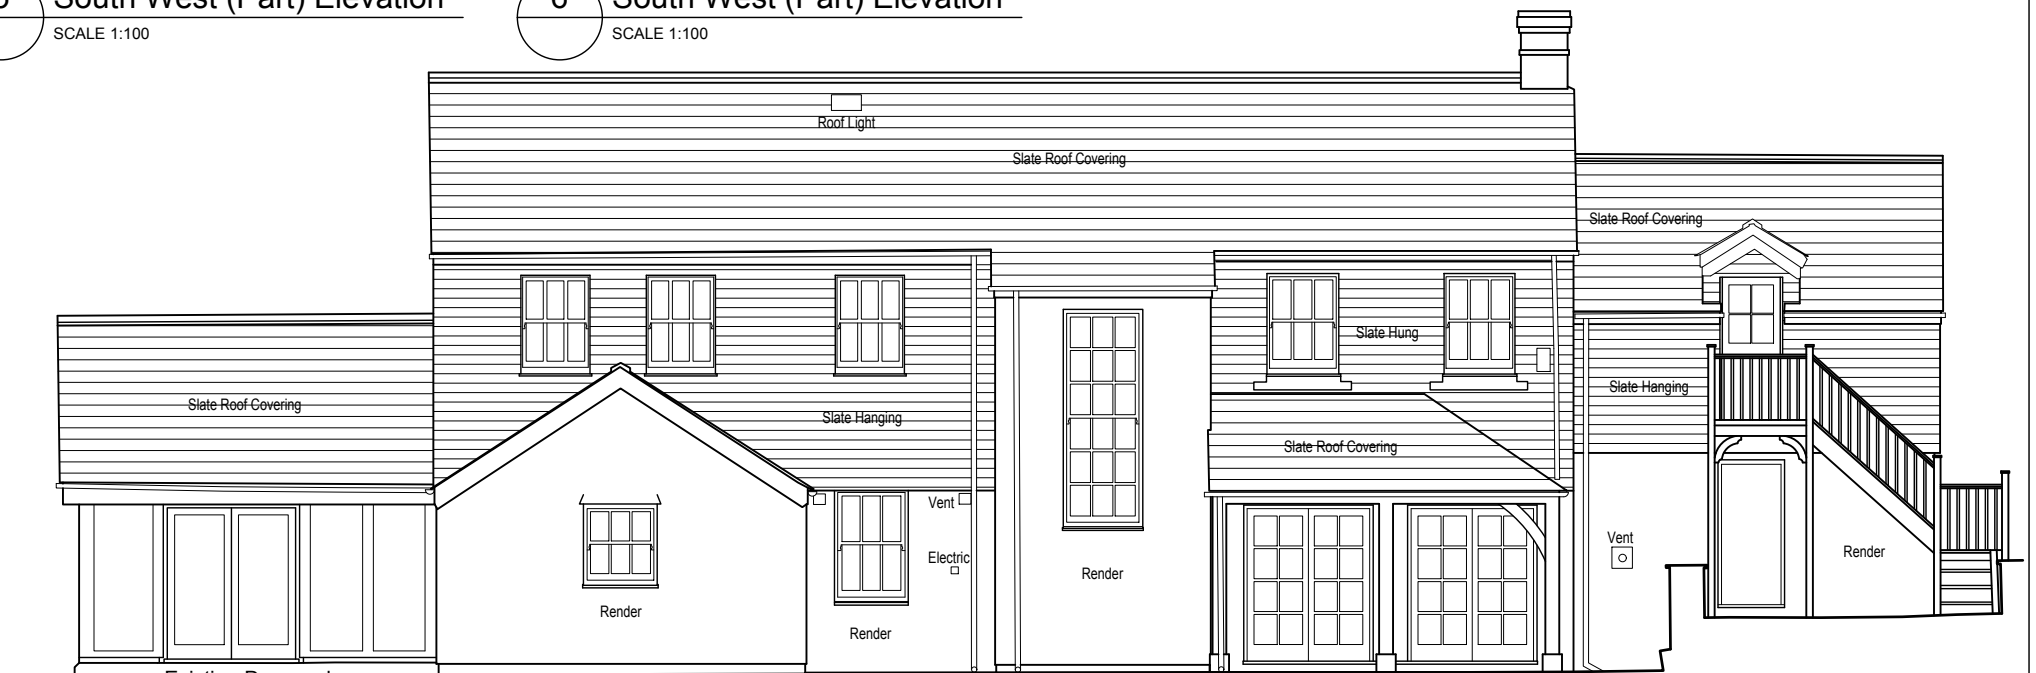

4 North West (Rear) Elevation

SCALE 1:100



3 North East Elevation

SCALE 1:100

Rev	Date	Revision Details	sh	sh
A	13.01.21	Planning Submission - Drawing renamed and notes added	sh	sh
-	30.12.20	Planning Submission	sh	sh

Client's Name	Ms Tracey Clarke
Job Title	Works to Porthcothan, Traboe
Drawing Title	House Elevations

Drawn	sh	Checked	sh	Date	30.12.20
Scale	1:100 @ A3				
Status	Planning Application				

**3HW ARCHITECTURE & DESIGN**

74 Hawkins Way Helston Cornwall TR13 8FQ  
T: 01326 572101  
E: info@3hwarchitecture.com  
W: www.3hwarchitecture.com

**RIBA**

Job No	20034	Drawing No	102	Rev	A
--------	-------	------------	-----	-----	---