





1 South East (Front) Elevation
SCALE 1:100

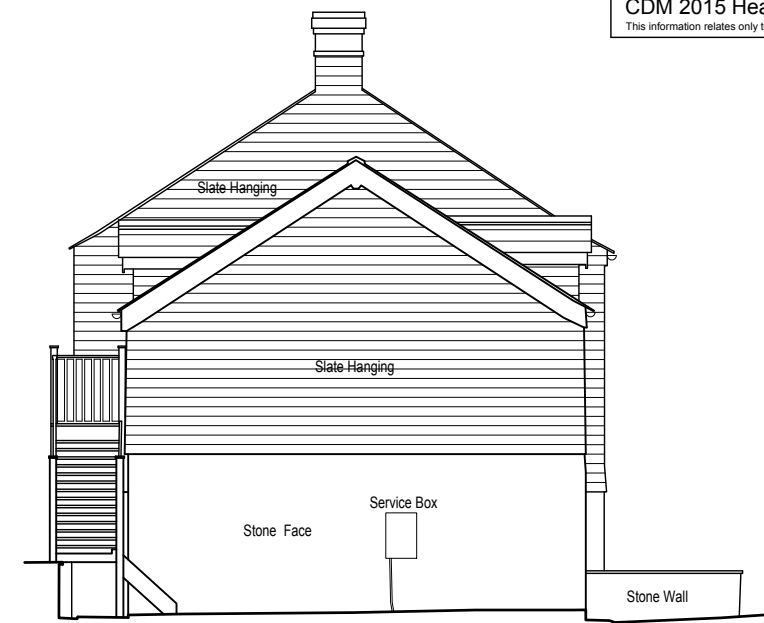

2 South West Elevation
SCALE 1:100




7 Example Window and Door Styles
SCALE NTS

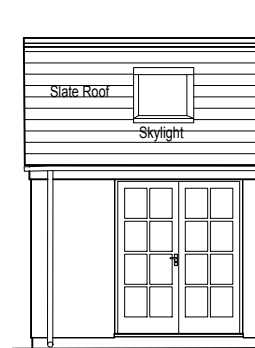

5 South West (Part) Elevation
SCALE 1:100



6 South West (Part) Elevation
SCALE 1:100

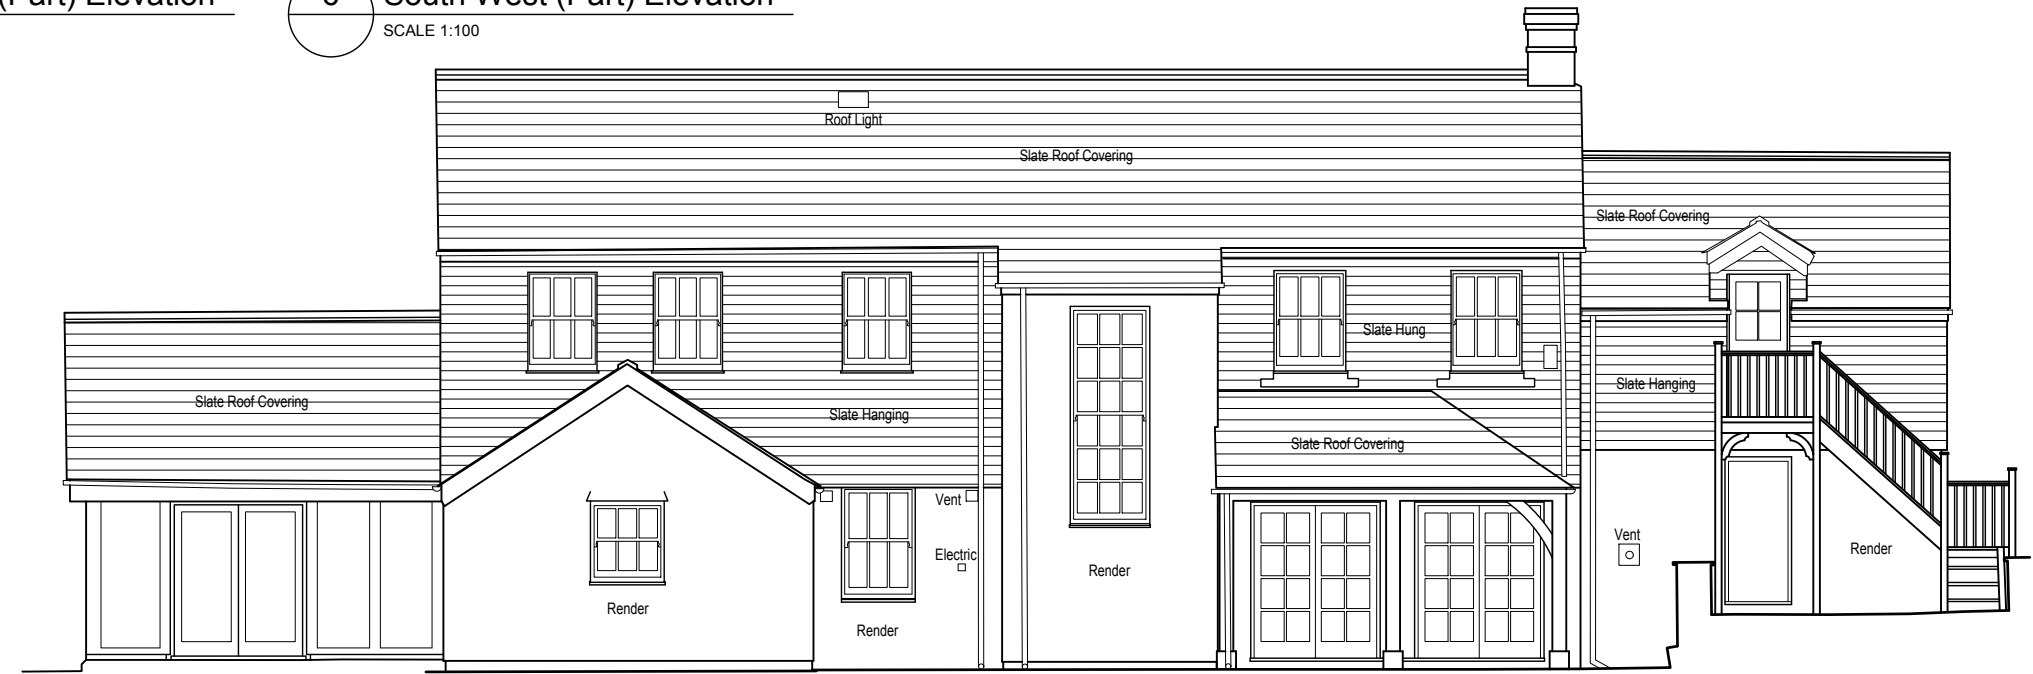

4 North West (Rear) Elevation
SCALE 1:100



3 North East Elevation
SCALE 1:100

Rev	Date	Revision Details	sh	sh
-	30.12.20	Planning Submission	sh	sh
			Dr	CTK

Client's Name	Ms Tracey Clarke
Job Title	Works to Porthcothan, Traboe
Drawing Title	Existing Elevations Sheet 1

Drawn	Checked	Date
sh	sh	30.12.20
Scale		
1:100 @ A3		
meter 1 2 3 4 5		
Status		
Planning Application		

3HW ARCHITECTURE & DESIGN

74 Hawkins Way Helston Cornwall TR13 8FQ
T: 01326 572101
E: info@3hwarchitecture.com
W: www.3hwarchitecture.com

RIBA

Job No	Drawing No	Rev
20034	102	-

CAD Plot date: 29/12/2020 - 17:04:50