






2 Existing Site Plan
SCALE 1:500

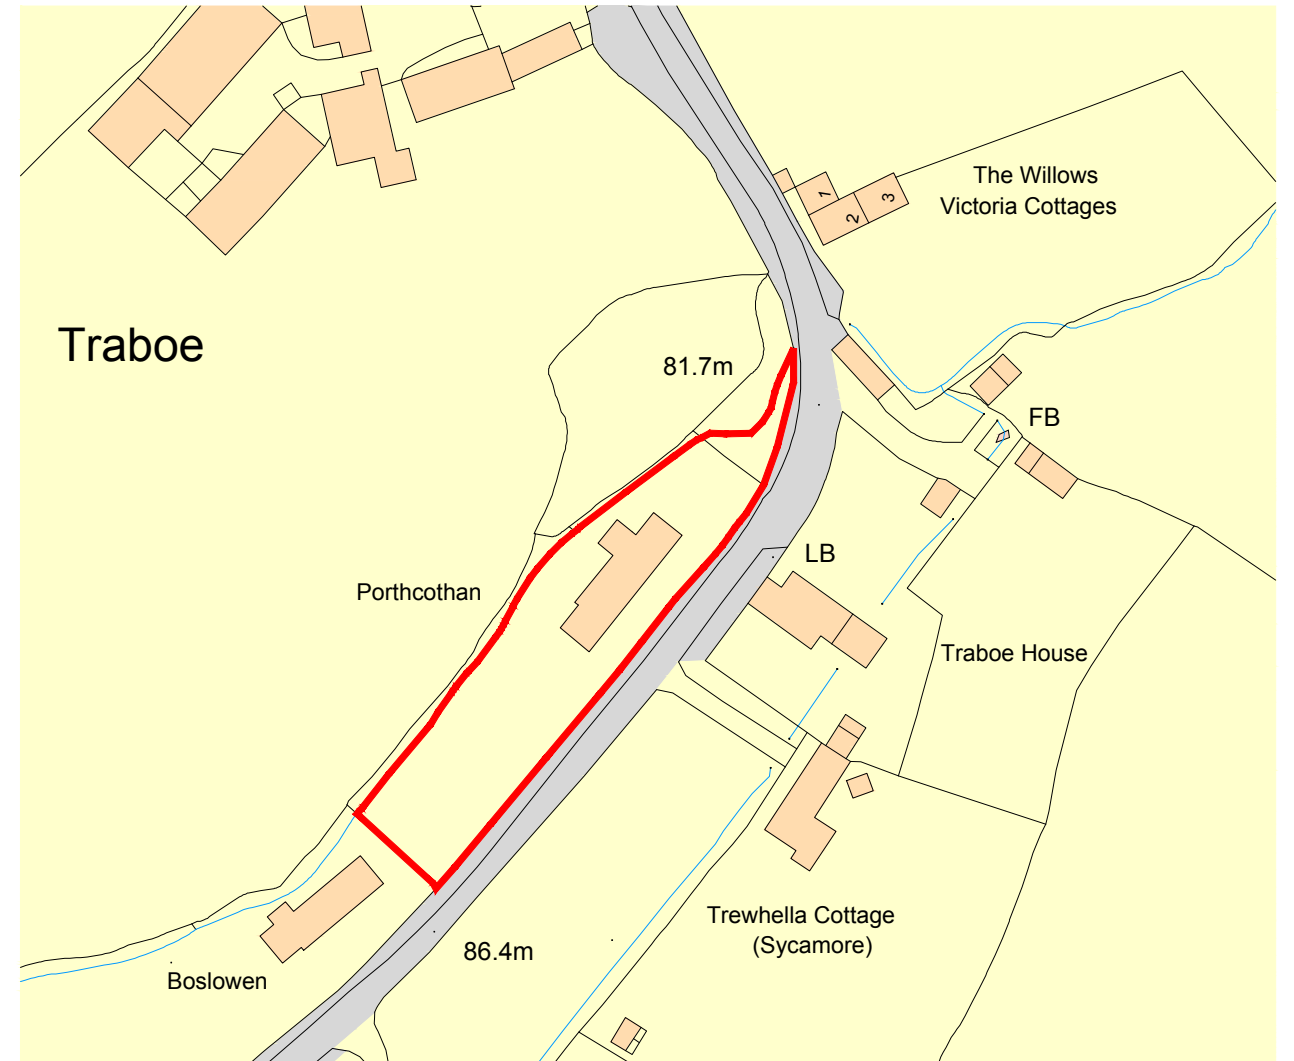

Ordnance Survey, (c) Crown Copyright 2020. All rights reserved. Licence number 100022432

1 Site Location Plan
SCALE 1:1250

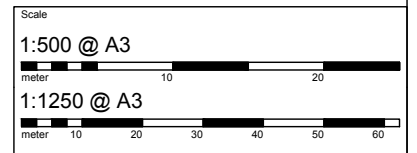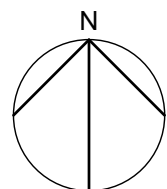

Client's Name	Ms Tracey Clarke		
Job Title	Works to Porthcothan, Traboe		
Drawing Title	Site Location Plan Existing Site Plan		

Drawn	Checked	Date
sh	sh	30.12.20
Scale	Scale Varies	
Status	Planning Application	

3HW ARCHITECTURE & DESIGN

74 Hawkins Way Helston Cornwall TR13 8FQ
T: 01326 572101
E: info@3hwarchitecture.com
W: www.3hwarchitecture.com

RIBA

Job No	Drawing No	Rev
20034	100	-

Rev	Date	Revision Details	Dr	CHK
-	30.12.20	Planning Submission	sh	sh