



SIGN 2
6100x970 mm

New internally illuminated Box fascia in White RAL 9003. 5mm Perspex - Opal 030- Avery 5600 LD/082A. Tesco metro translucent vinyl letters applied to face.

SIGN 3
1200x970 mm

970 mm
1200 mm
2620 mm

TESCO Metro

SIDE FASCIA

New internally illuminated Box fascia in White RAL 9003. 5mm Perspex - Opal 030- Avery 5600 LD/082A. Tesco metro translucent vinyl letters applied to face.

SIGN 1
10400x970 mm

New fascia panel to be 2mm aluminium panel, to be powder coated Blue RAL 5005, 30% Gloss with Brown Arizona Oak woodtex strip to base. Store Address and Est.year vinyl lettering applied to new fascia, non illuminated. Store Address ht:100mm & Est.yr:70mm

SIGN 4
800x650 mm

800mm
650mm

TESCO Metro
24hr cash

New internally illuminated projecting sign. Sides, top and bottom to be blue as per fascia. 5mm Perspex-Opal 030-Avery 5600 LD/082A. Translucent vinyl lettering applied to face.

SIGN 6
1300x1950 mm


New vinyl to be applied externally up to full height of glazing with vandal proof protection. Avery 800-01 off white Chiffon Vinyl to be applied on reverse.

SIGN 5
1100x2050 mm

5mm dibond panel to be wrapped around ATM surround. Colour - Pantone 293, with print as per artwork. White spots on blue for vinyl panel. Blue header panel with white text to read 'Cash Machine'.

SIDE

WEST ELEVATION

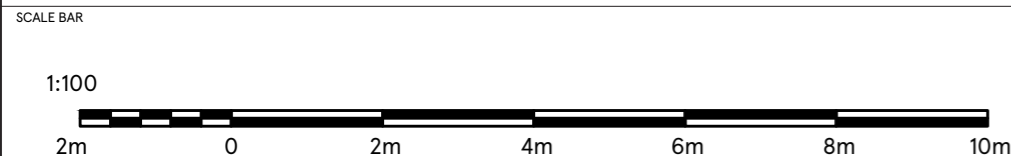

DRAWING NO 03_2522_03B	STORE TYPE METRO
SCALE 1:100@A3	DATE 14.12.2020
CHECKED BY ANDY HORWOOD	STORE NAME FALMOUTH
DRAWN BY SAISREE	CONTENT PROPOSED ELEVATION

TESCO

FEASIBILITY ARCHITECTURE
TESCO STORES LIMITED
OMEGA BUILDING, KESTREL WAY, HERTFORDSHIRE,
WELWYN GARDEN CITY, HERTFORDSHIRE, AL7 1GA
TELEPHONE : 01707 395150

THE COPYRIGHT AND ALL OTHER RIGHTS IN AND RELATING TO THIS PUBLICATION BELONG TO AND ARE THE SOLE PROPERTY OF TESCO STORES LIMITED. ALL RIGHTS ARE RESERVED. NEITHER THE WHOLE NOR ANY PART OF THIS PUBLICATION MAY BE REPRODUCED OR TRANSMITTED IN ANY FORM OR BY ANY ELECTRONIC OR MECHANICAL MEANS INCLUDING PHOTOCOPYING AND RECORDING OR FROM ANY RETRIEVAL SYSTEM WITHOUT THE PRIOR WRITTEN LICENCE FROM THE OWNER. © 2020 TESCO STORES LIMITED.