

New internally illuminated Box fascia in White RAL 9003. 5mm Perspex - Opal 030- Avery 5600 LD/082A. Tesco metro translucent vinyl letters applied to face.


New fascia panel to be 2mm aluminium panel, to be powder coated Blue RAL 5005, 30% Gloss with Brown Arizona Oak woodtex strip to base. Store Address and Est year vinyl lettering applied to new fascia, non illuminated.

New vinyl to be applied externally up to full height of glazing with vandal proof protection. Avery 800-01 off white Chiffon Vinyl to be applied on reverse.



5mm dibond panel to be wrapped around ATM surround. Colour - Pantone 293, with print as per artwork. White spots on blue for vinyl panel. Blue header panel with white text to read 'Cash Machine'.

New internally illuminated projecting sign. Sides, top and bottom to be blue as per fascia. 5mm Perspex-Opal 030-Avery 5600 LD/082A. Translucent vinyl lettering applied to face.

KILLIGREW STREET

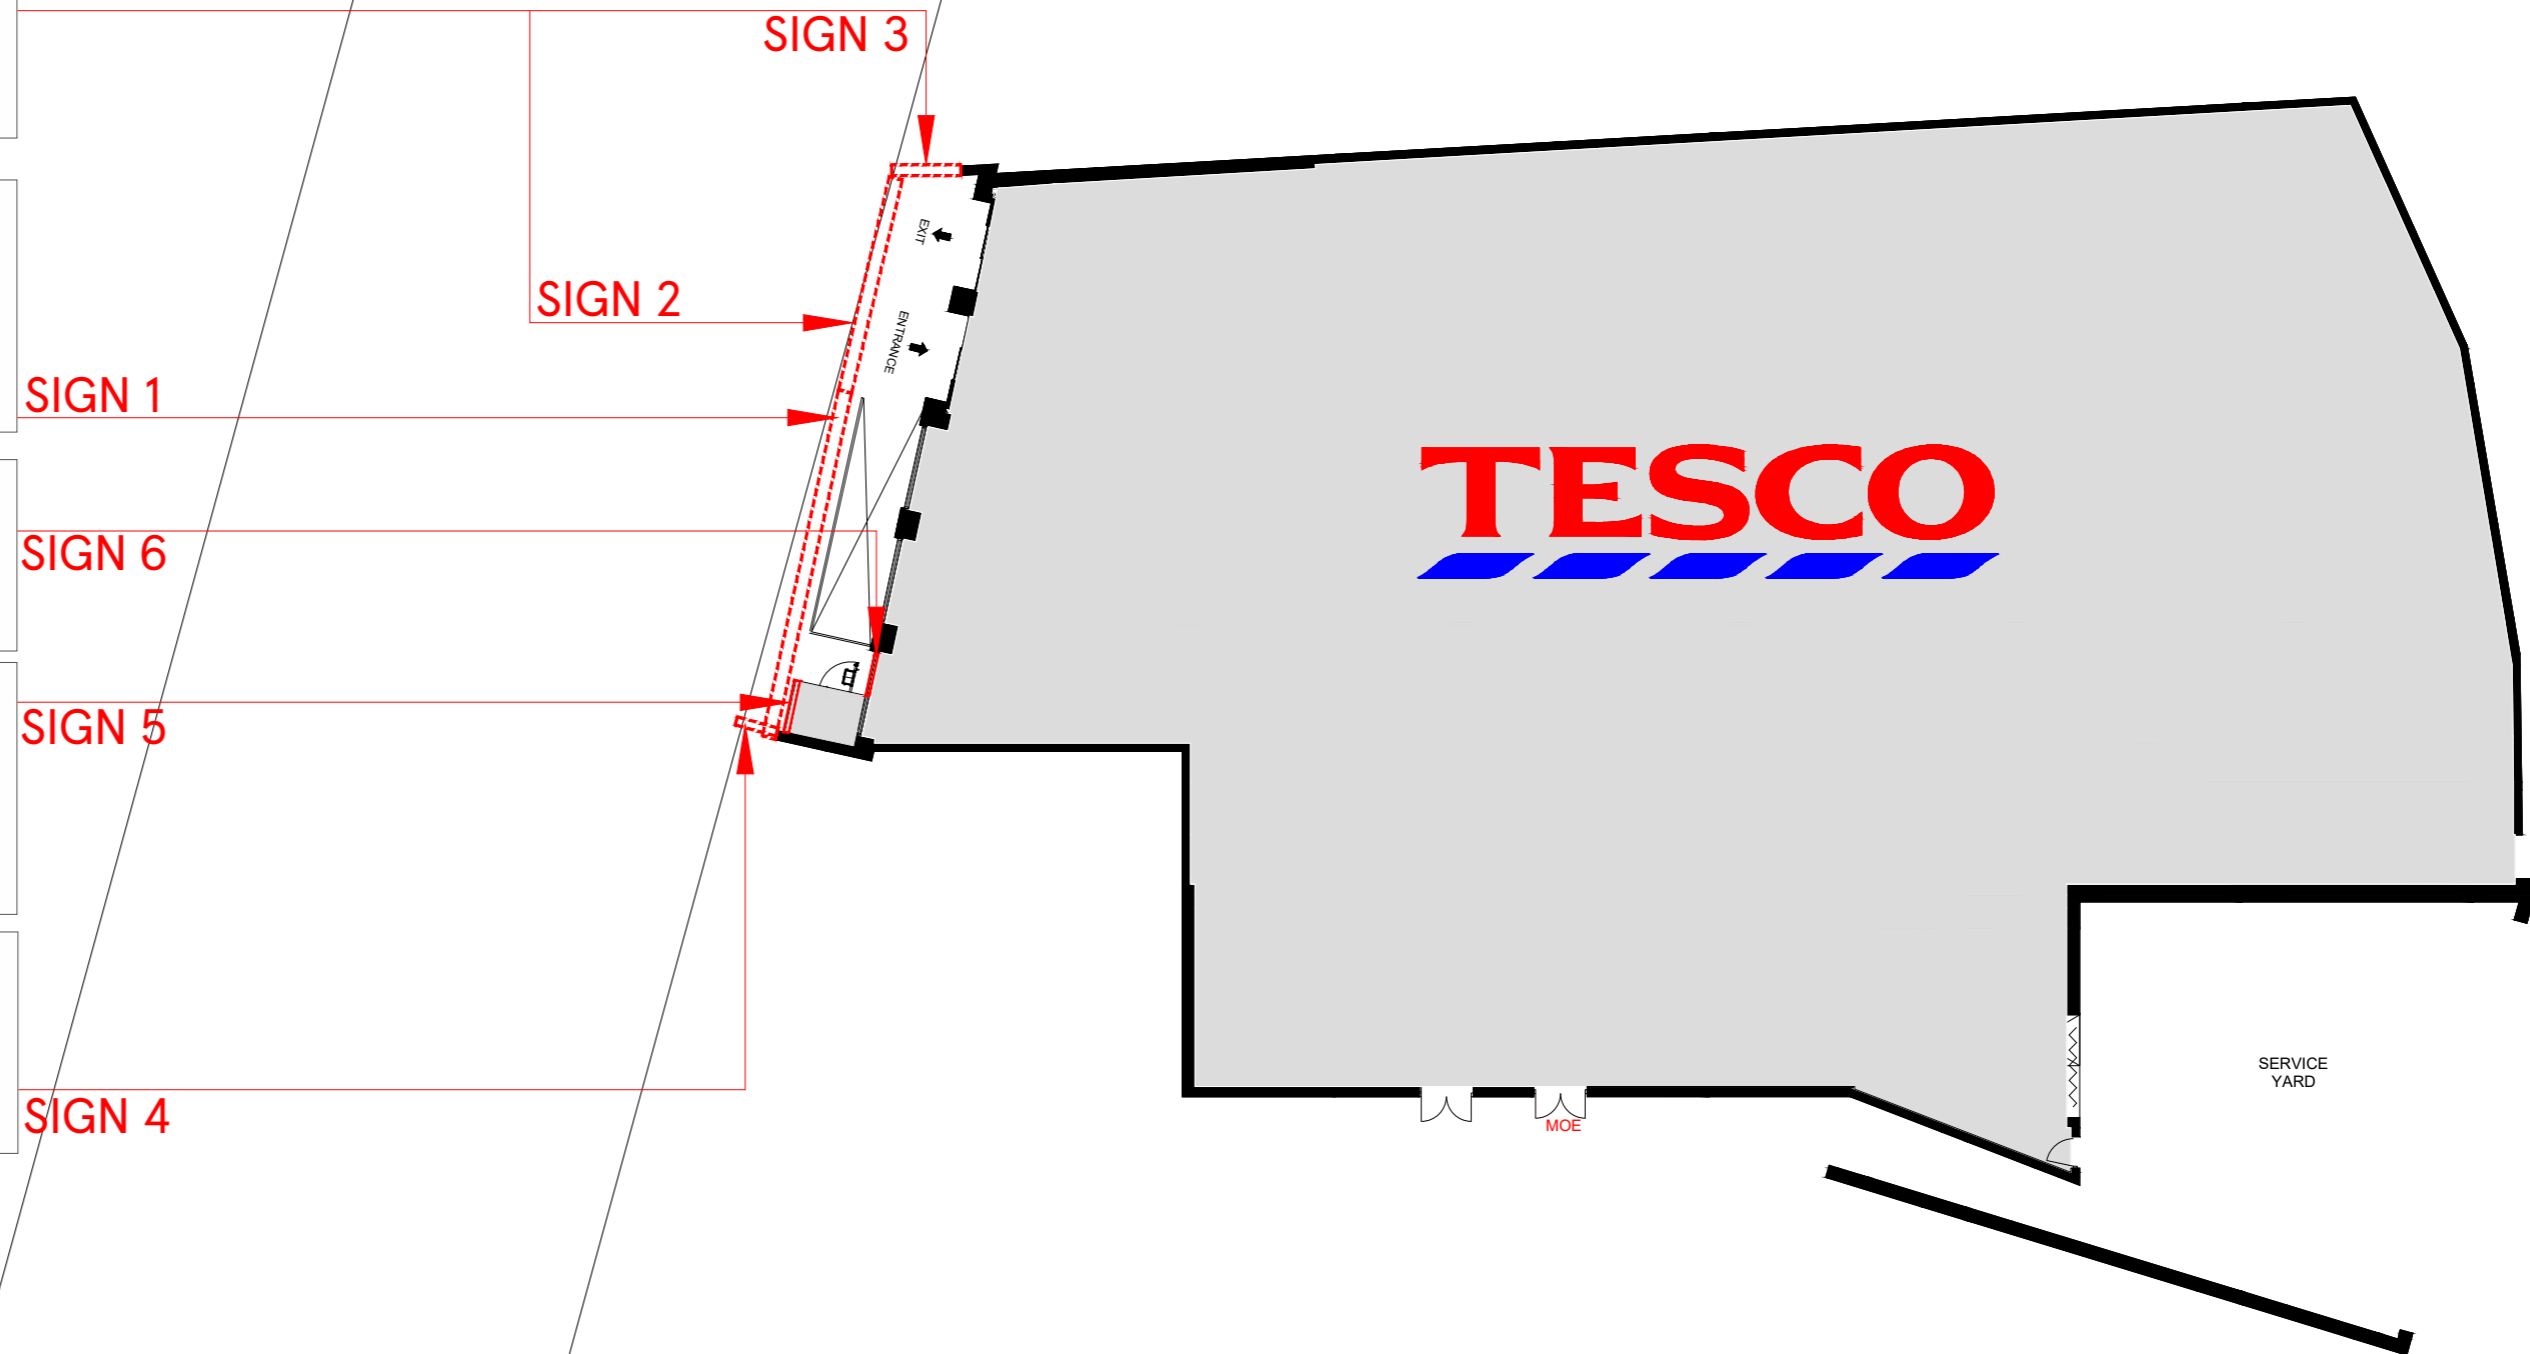

SCALE BAR

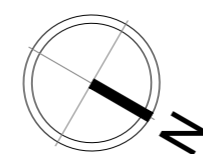 

DRAWING NO 02_2522_02B	DATE 14.12.2020
SCALE 1:200@A2	
CHECKED BY ANDY HORWORD	
DRAWN BY SAISREE	

STORE TYPE METRO
STORE NAME FALMOUTH
CONTENT PROPOSED SITE PLAN

**TESCO**  
 FEASIBILITY PLANNING  
 STORE PLANNING DEPARTMENT  
 PROPERTY SERVICES  
 HIGHWOODS BUILDING, KESTREAL WAY  
 WELWYN GARDEN CITY, HERTFORDSHIRE, AL7 1GB UK  
 TELEPHONE : 01707 395150

THE COPYRIGHT AND ALL OTHER RIGHTS IN AND RELATING TO THE PUBLICATION BELONG TO AND ARE THE SOLE PROPERTY OF TESCO STORES LIMITED. ALL RIGHTS ARE RESERVED. NEITHER THE WHOLE NOR ANY PART OF THIS PUBLICATION MAY BE REPRODUCED OR TRANSMITTED IN ANY FORM OR BY ANY ELECTRONIC OR MECHANICAL MEANS INCLUDING PHOTOCOPIING AND RECORDING OR FROM ANY RETRIEVAL SYSTEM WITHOUT THE PRIOR WRITTEN LICENCE FROM THE OWNER. ©1997 TESCO STORES LIMITED