



TREWIN DESIGN ARCHITECTS

1 Stanhope Square Holsworthy Devon EX22 6DR - 01409253013
www.trewin-design.co.uk - create@trewin-design.co.uk

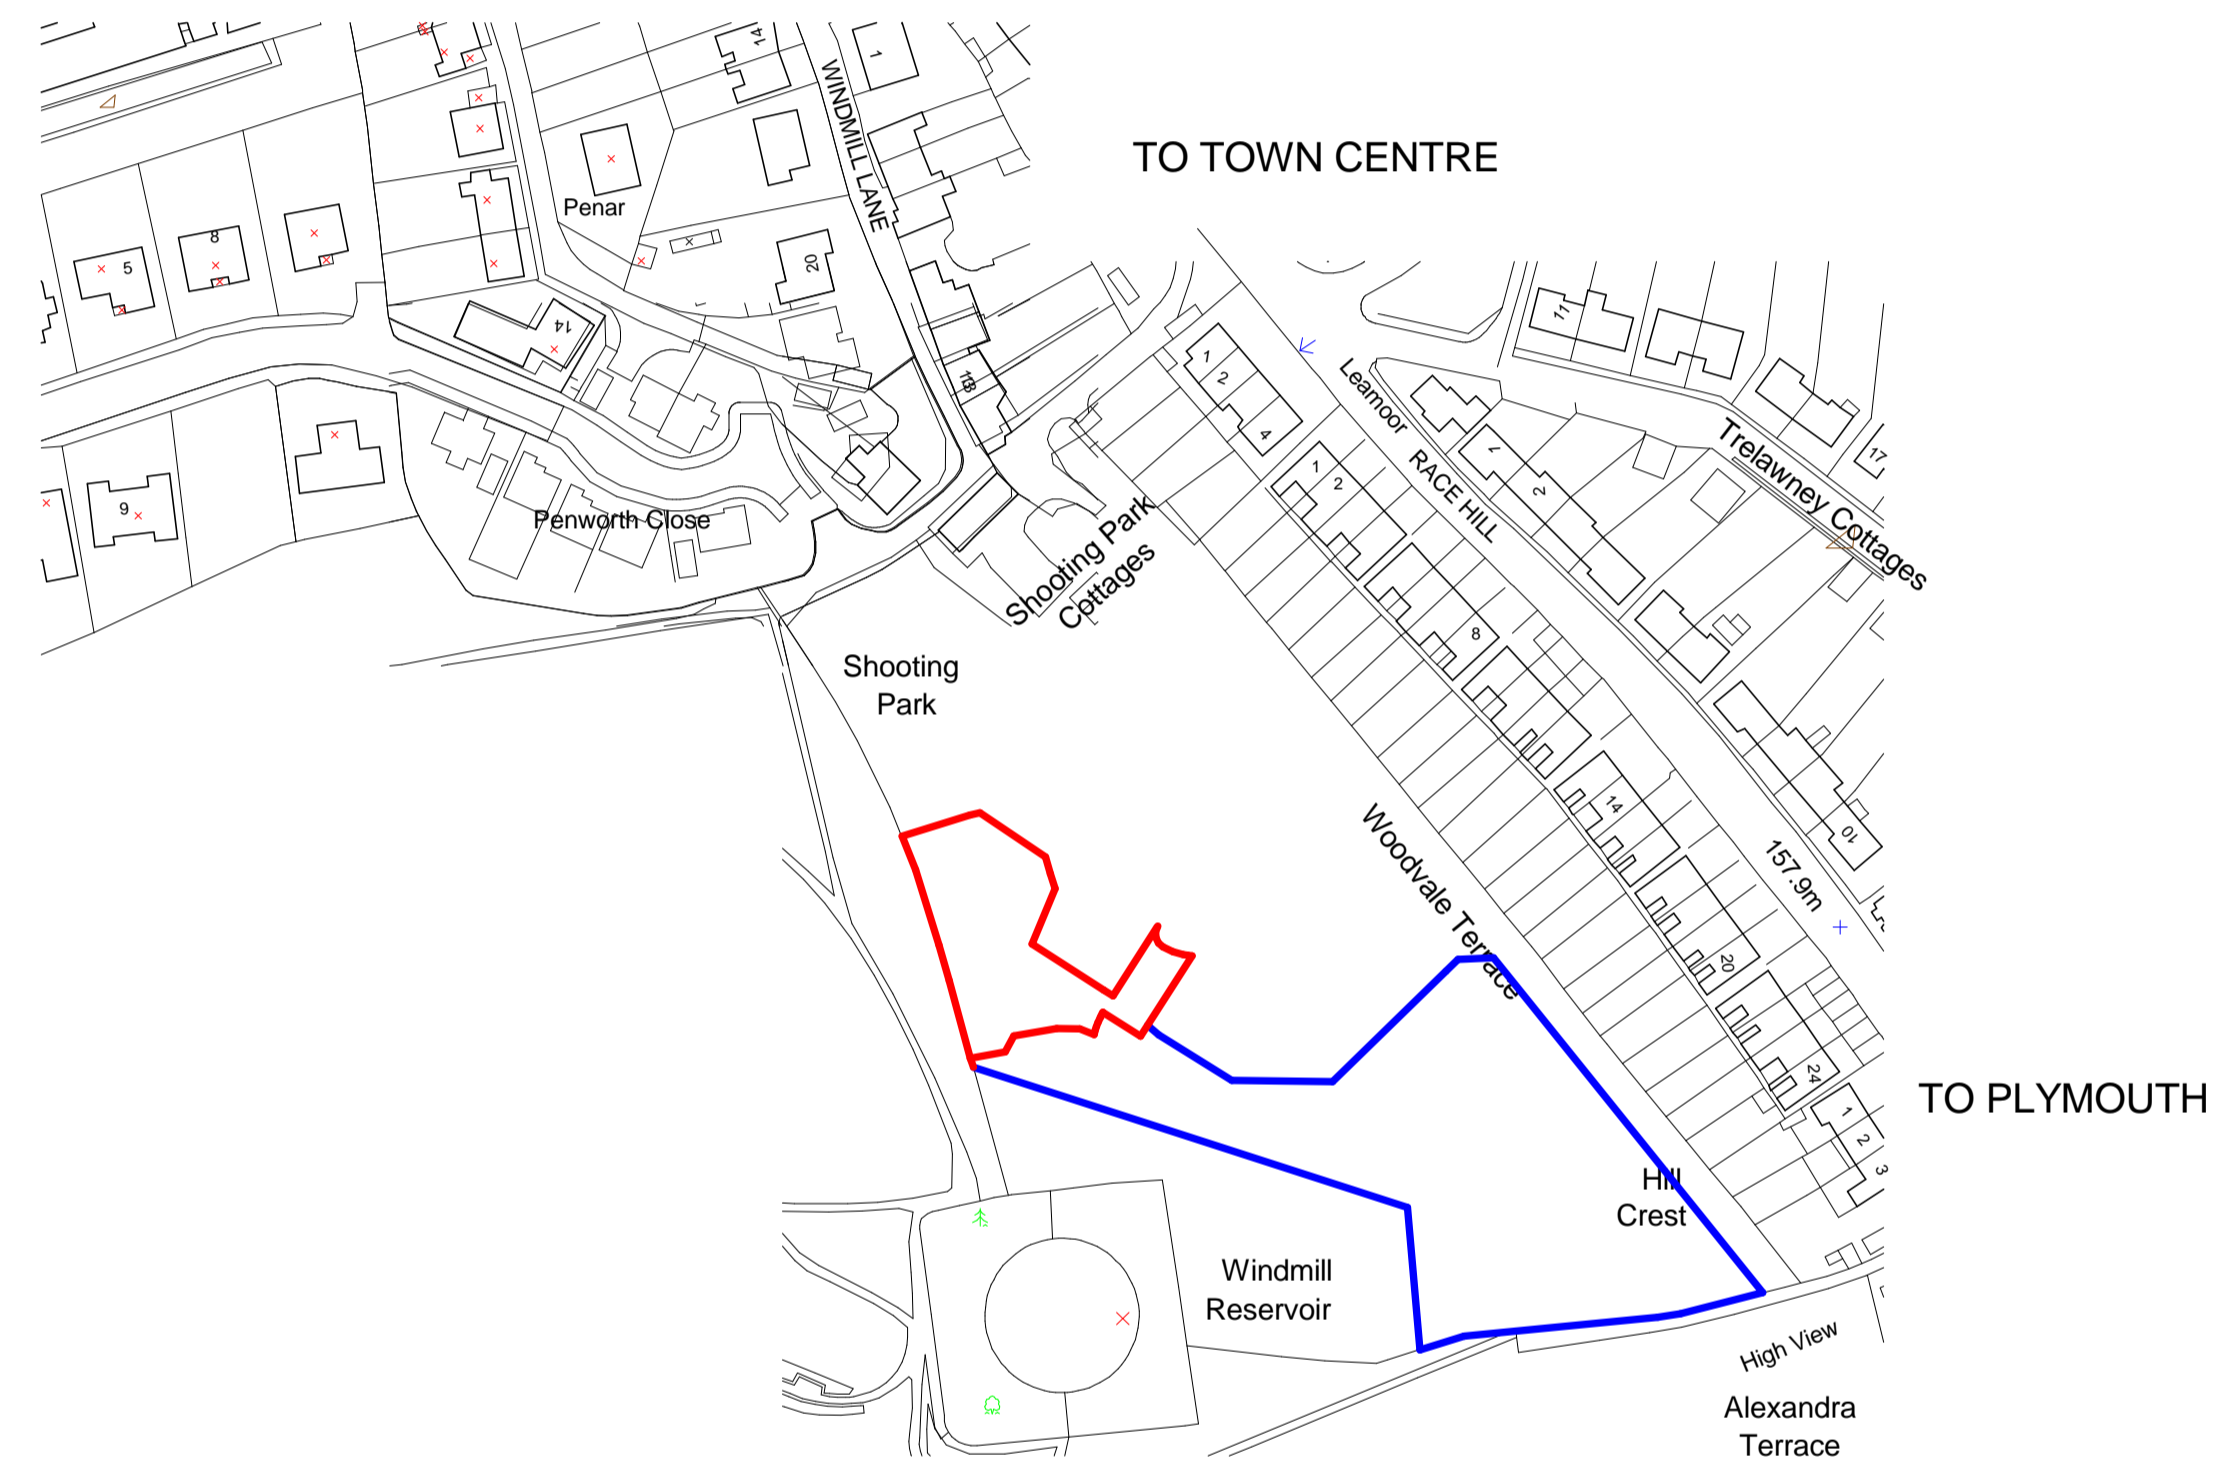

Location Plan
1 : 1250

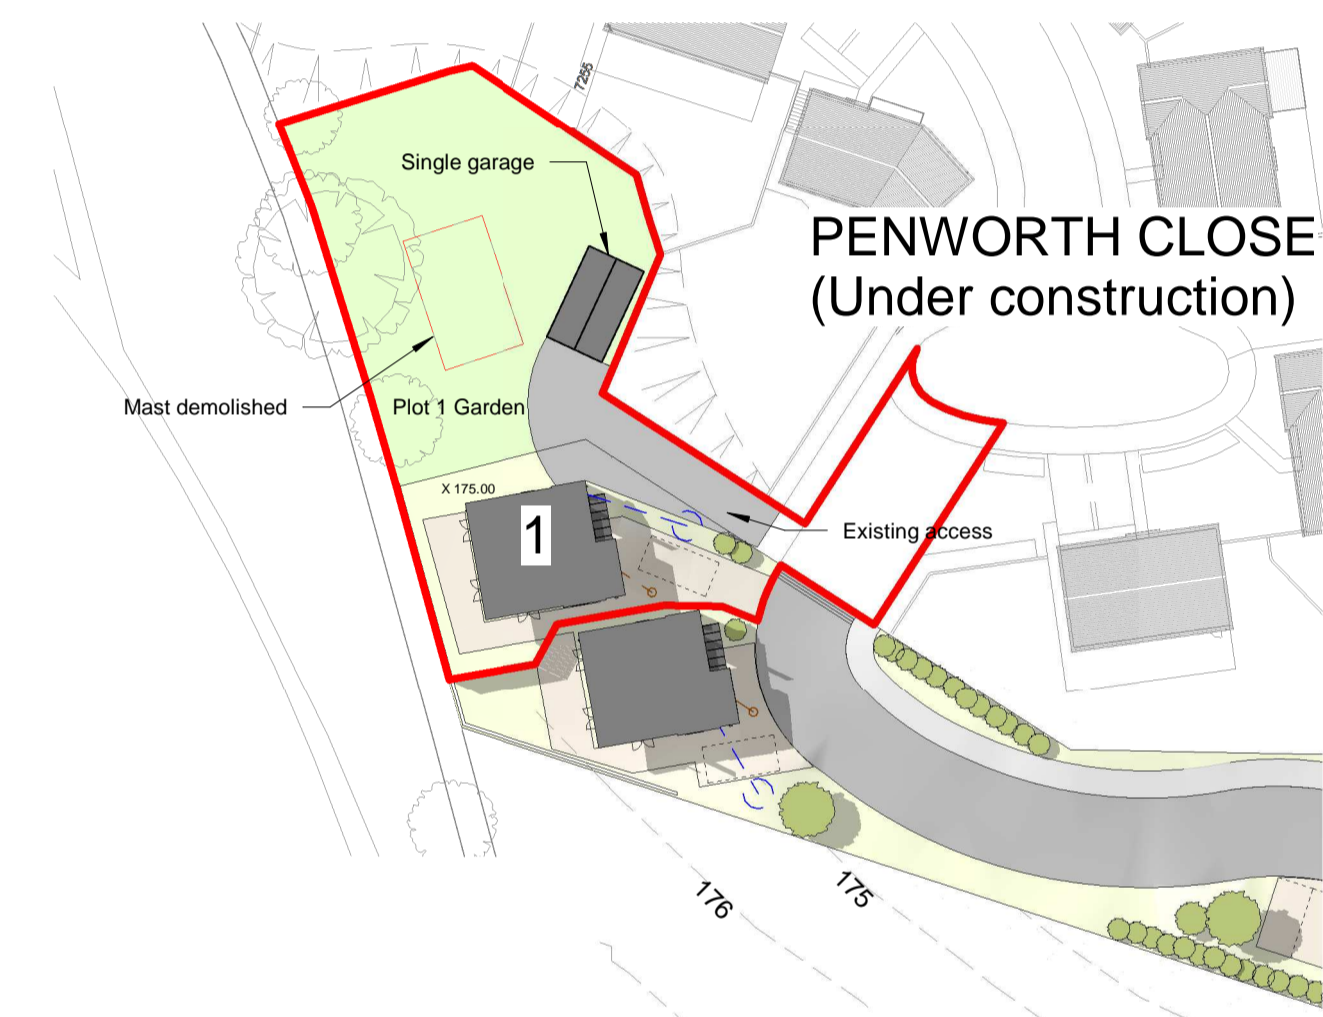

Illustrative Site Plan
1 : 500

Drawing title
Site & Location Plan

Job title
Garaging and garden area for plot 1
SHOOTING PARK
(Land off Penworth Close) Launceston

Client
Mr Hicks

Stage	Outline	Drawing number	7006-10-010
Scale @ A1	As indicated		
Date	26.11.20	Revision	
Drawn by	AV	Checked by	JRT

Revision	Description	Date	Initials

Contractors must check all dimensions on site before fabrication. Only figured dimensions are to be worked from. All discrepancies must be reported to Trewin Design Architects Ltd before proceeding. Copyright 2013 All rights reserved.