




NORTH (FRONT) ELEVATION

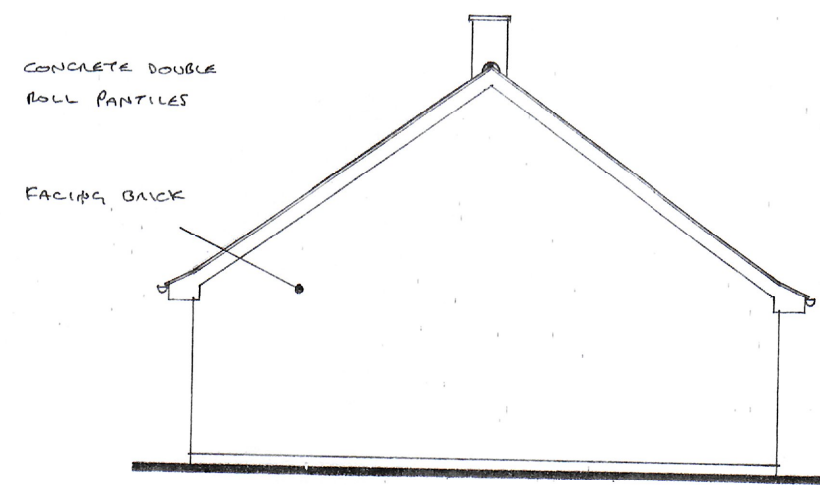


WEST ELEVATION

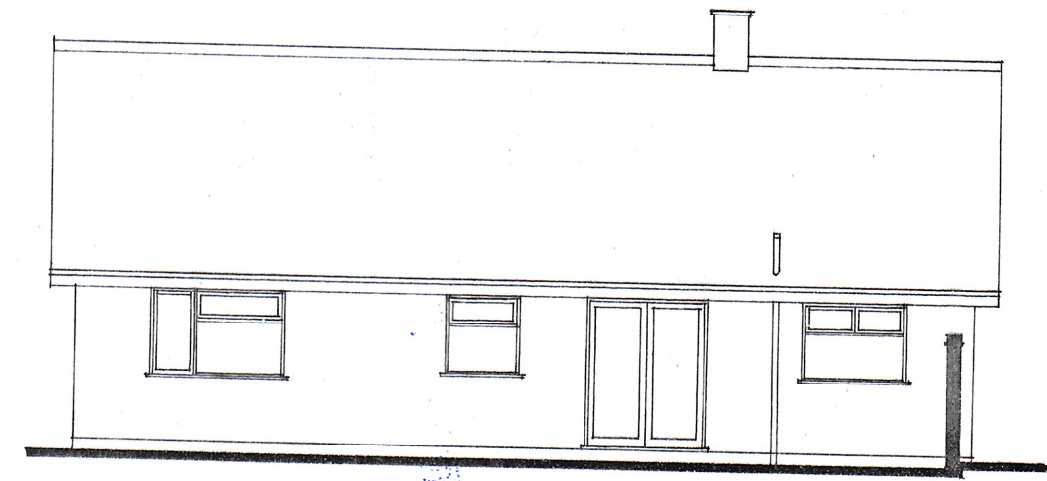


SOUTH ELEVATION

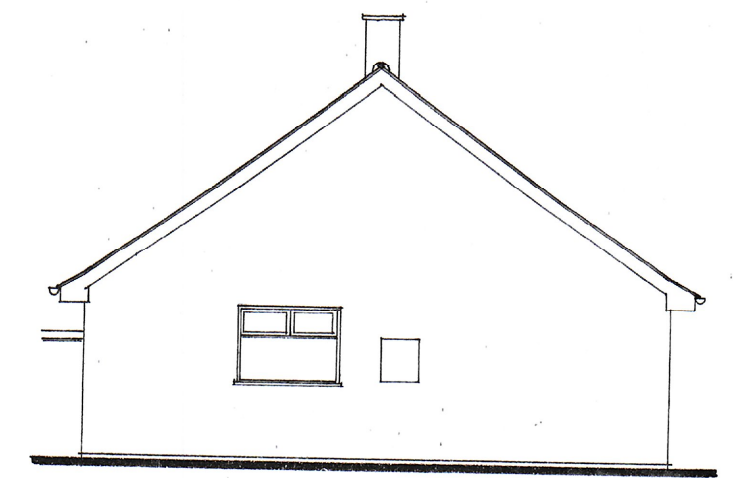

EAST ELEVATION

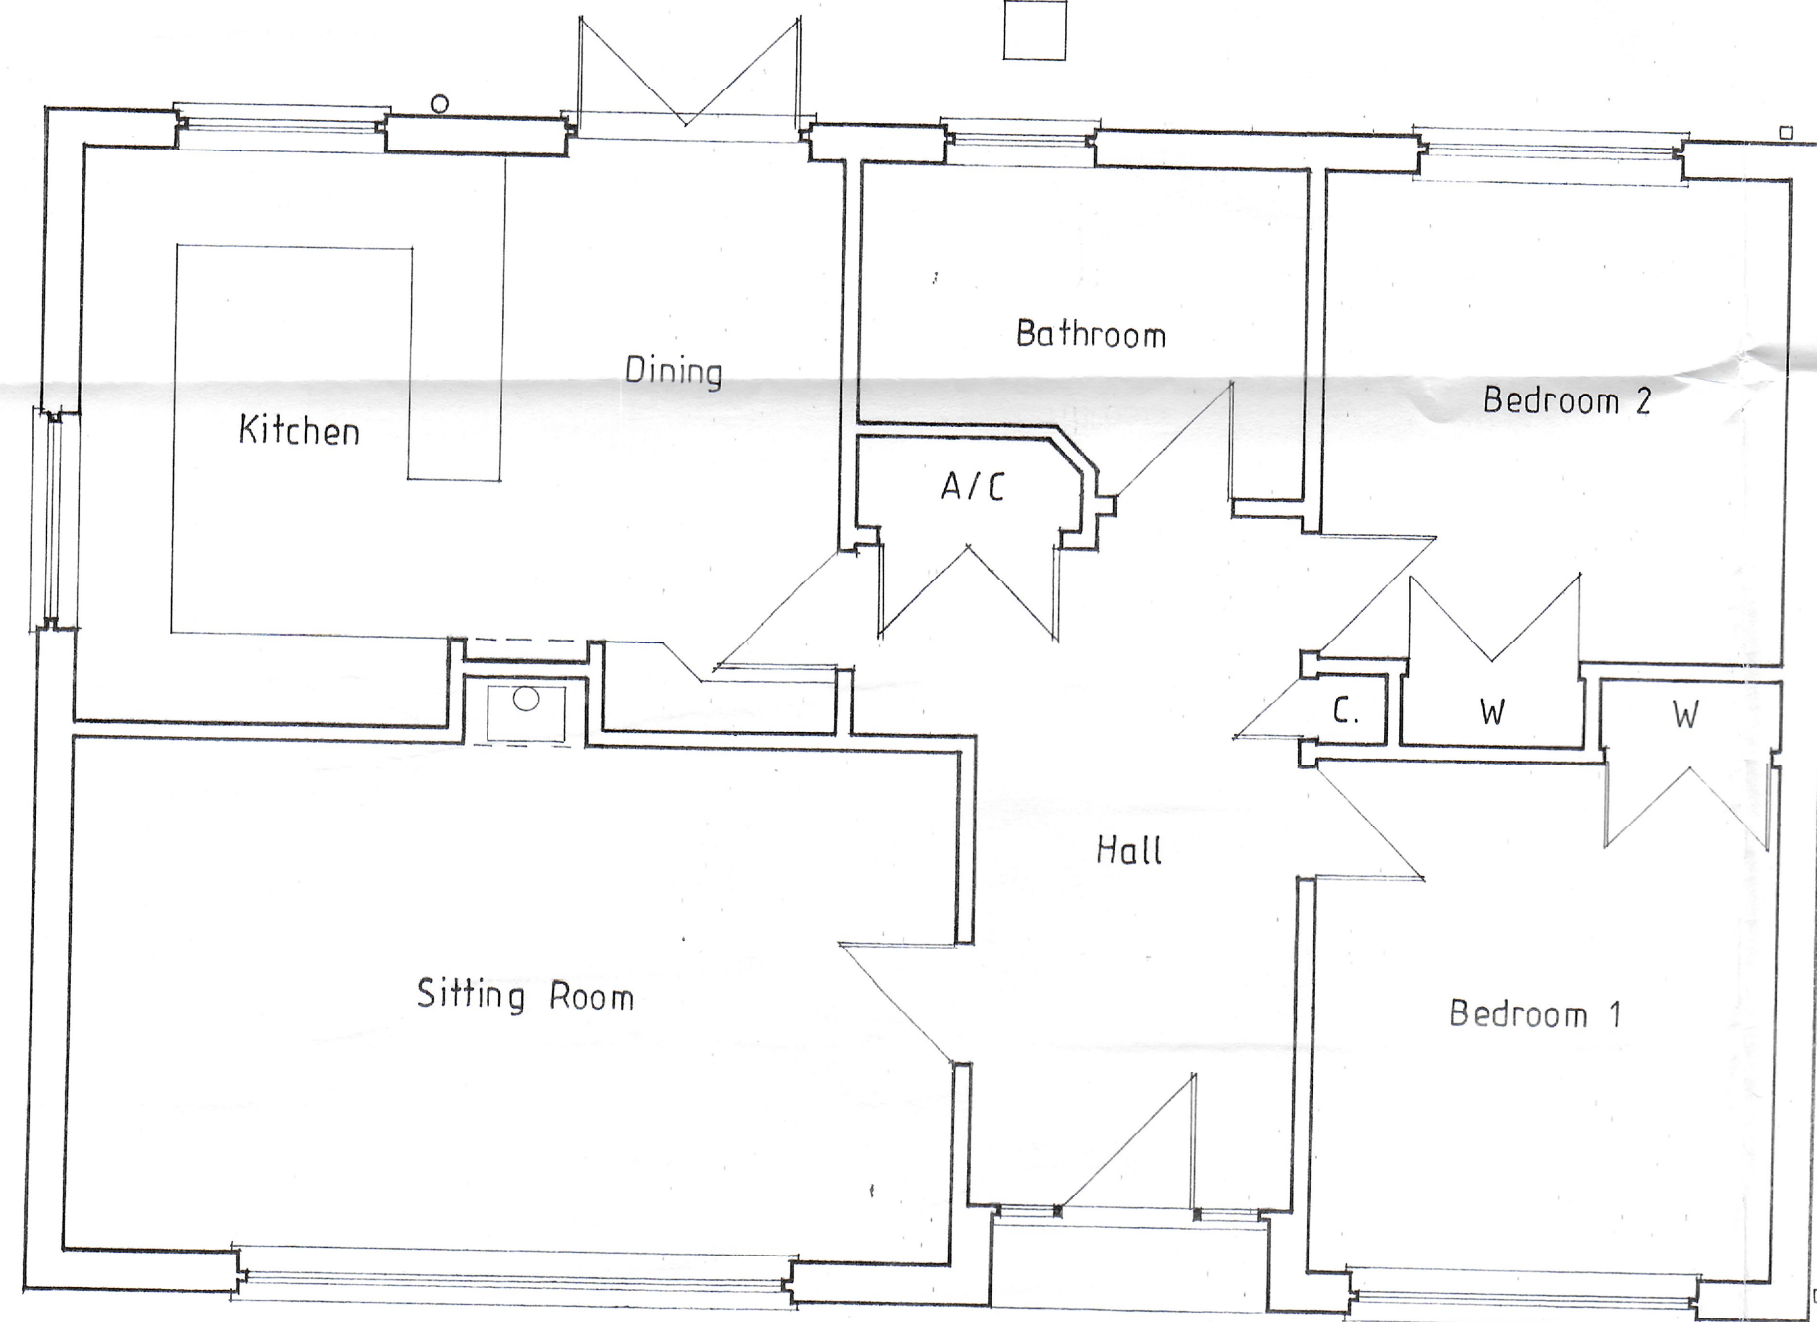

GROUND FLOOR PLAN

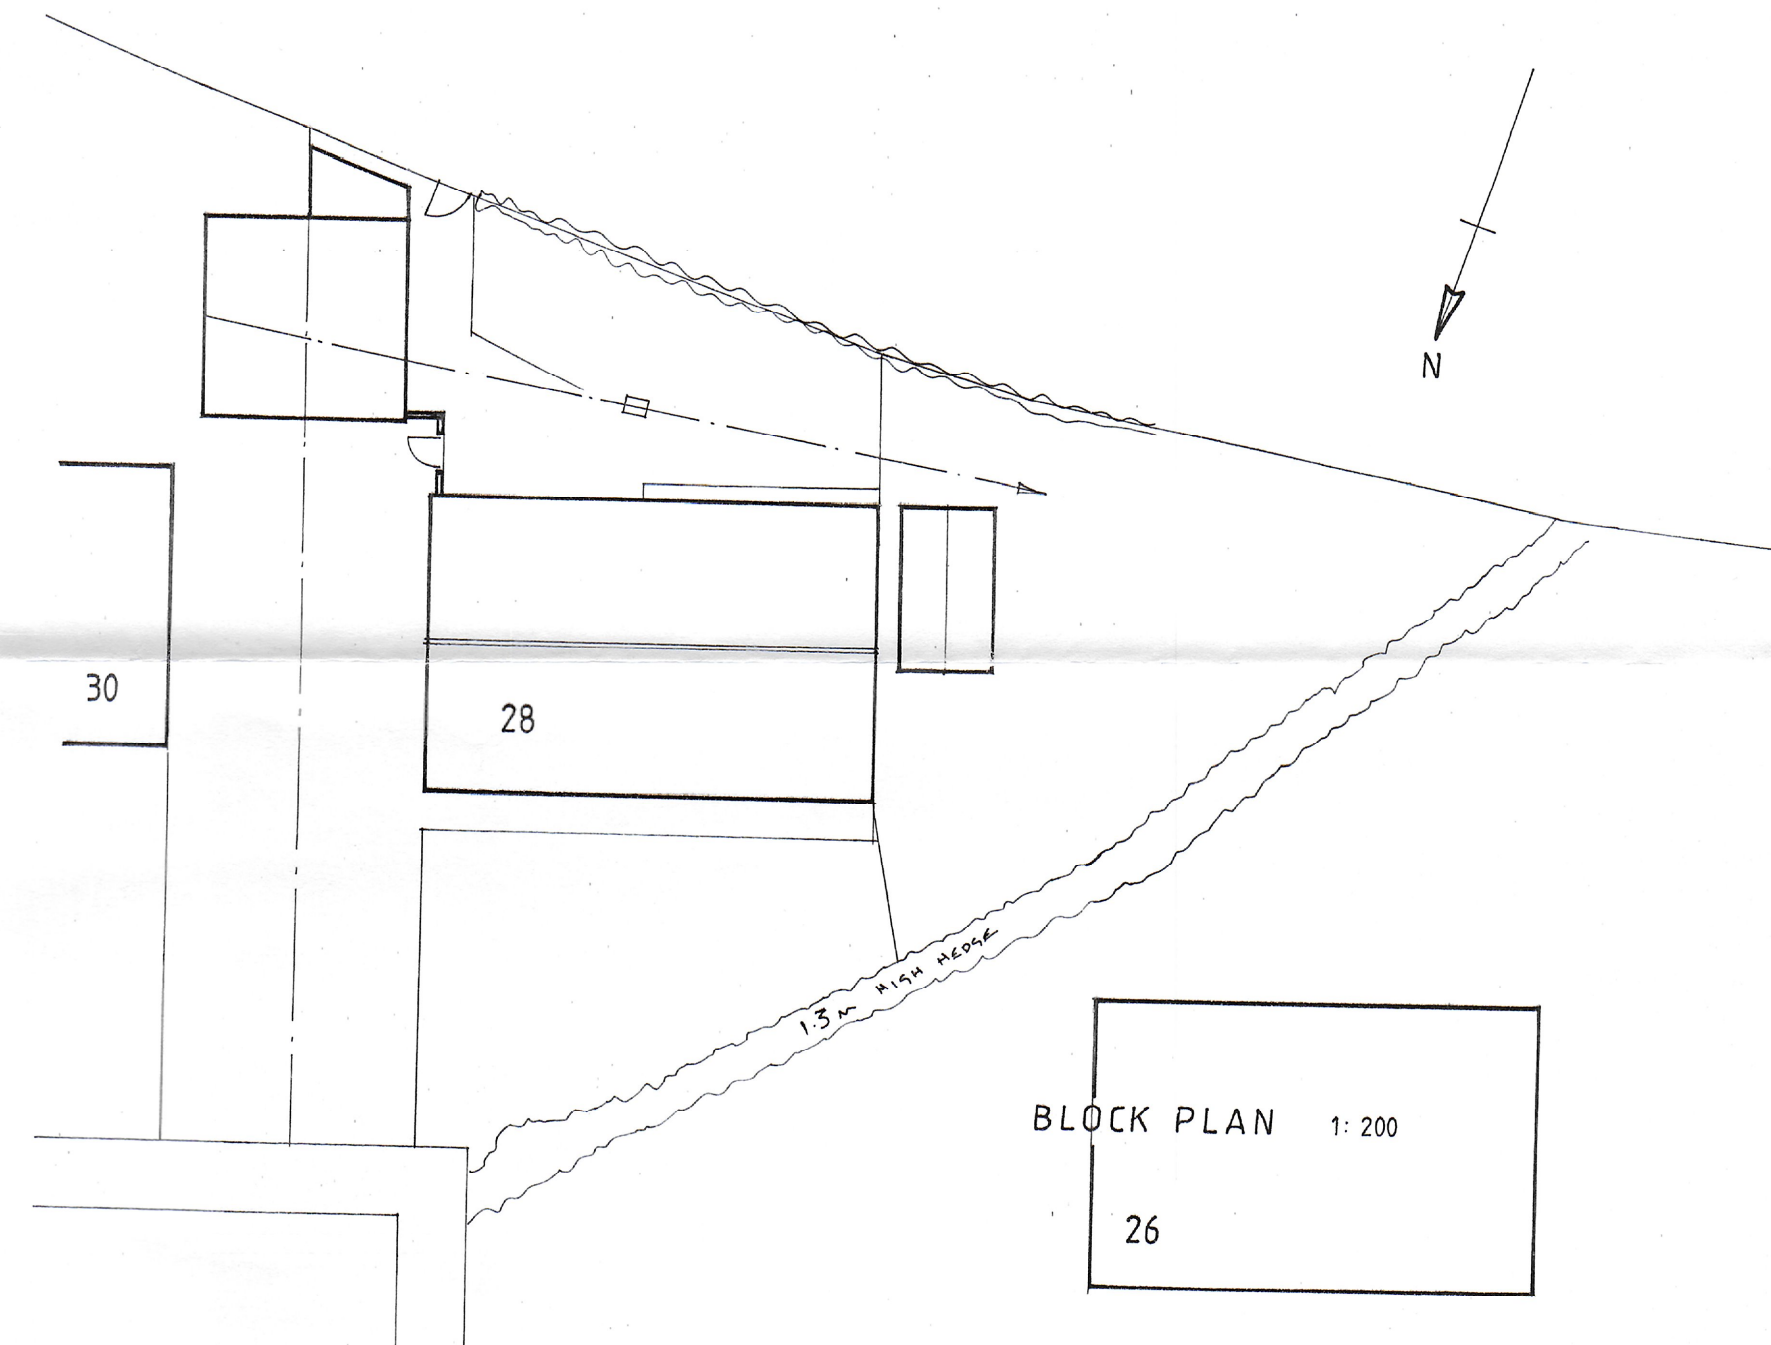

BLOCK PLAN 1:200

LES ANDREWS MCIAT

Chartered Architectural Technologist & Building Design Consultant
 Street Farm, Beck Street, Hepworth, Diss, Norfolk, IP22 2PN. Tel: 01359 254278
 MEMBER OF THE CHARTERED INSTITUTE OF ARCHITECTURAL TECHNOLOGISTS

DRAWING
 PLANS & ELEVATIONS AS EXISTING.

PROJECT ALTERATIONS / EXTENSION, 28 CHURCH CLOSE, HEPWORTH, FOR MR. & MRS. T. ANDREWS.	DRAWING NO. 2051/01
	SCALE 1:100, 1:50
	DATE DECEMBER 2020

RECEIVED
 30 DEC 2020

This drawing is Copyright of Les Andrews MCIAT and cannot be reproduced without written consent.
 Do not scale. Use figured dimensions only. All discrepancies to be reported immediately to Les Andrews MCIAT