


NORTH (FRONT) ELEVATION


WEST ELEVATION

SOUTH (REAR) ELEVATION

EAST ELEVATION

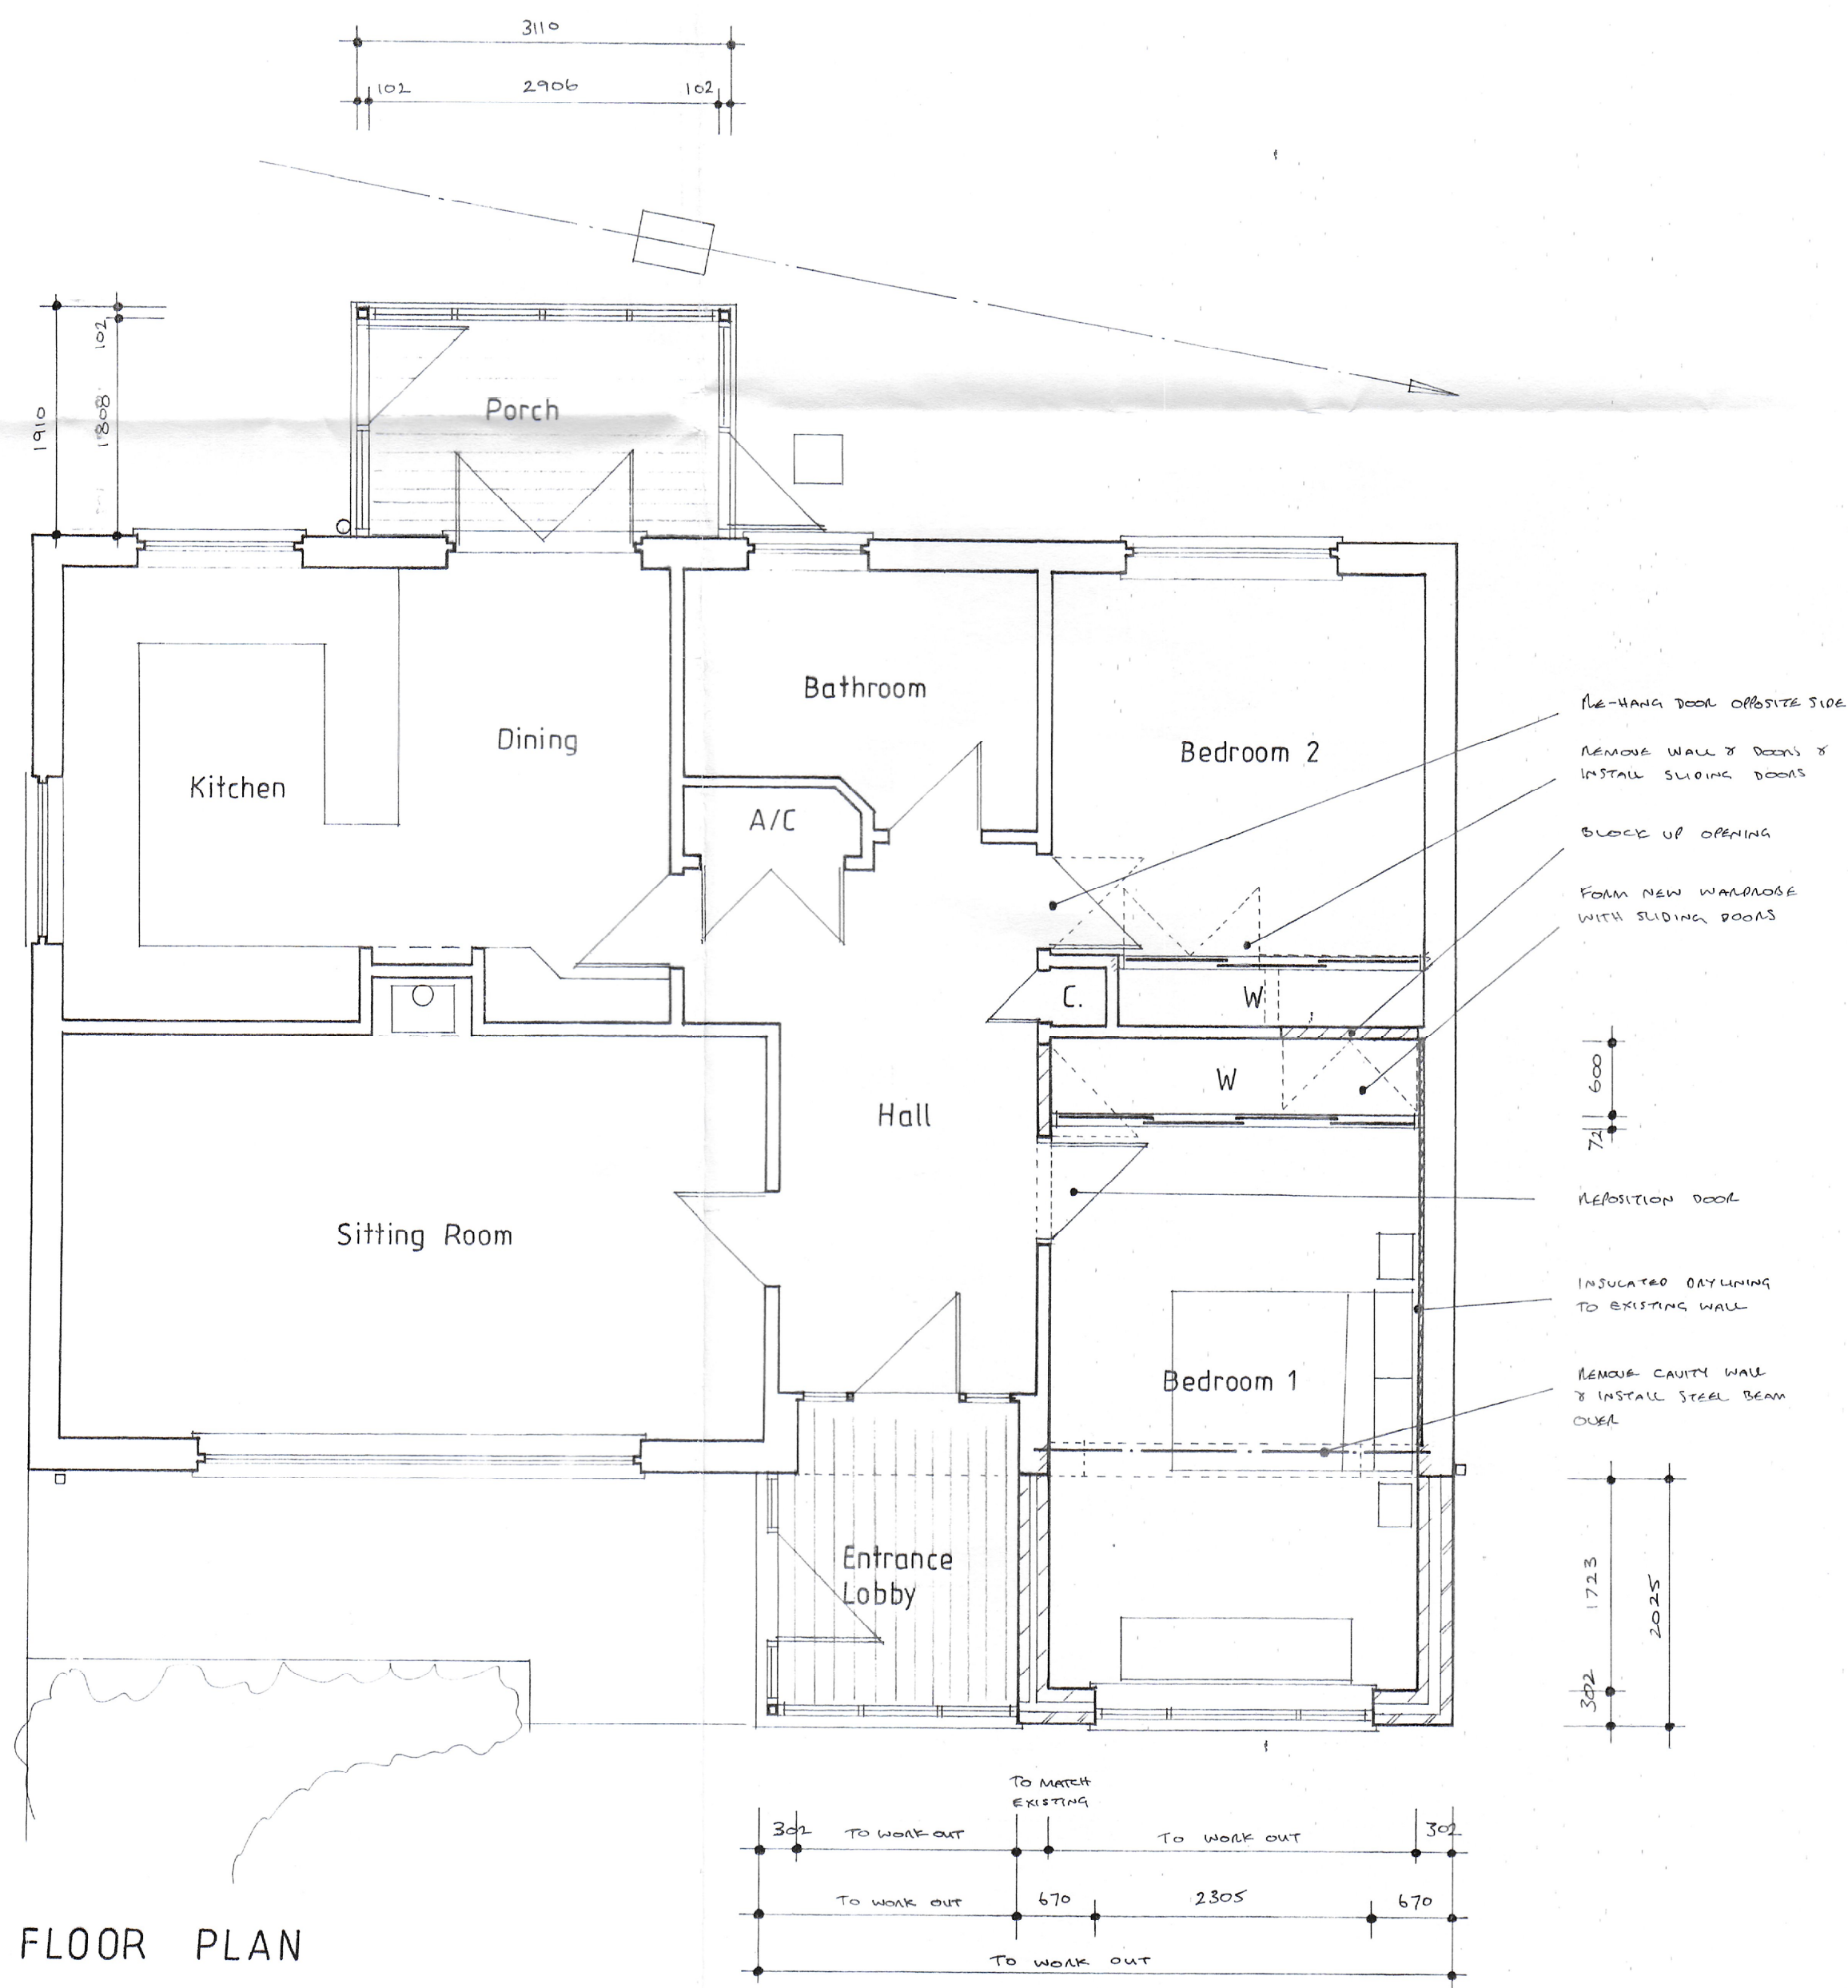

GROUND FLOOR PLAN

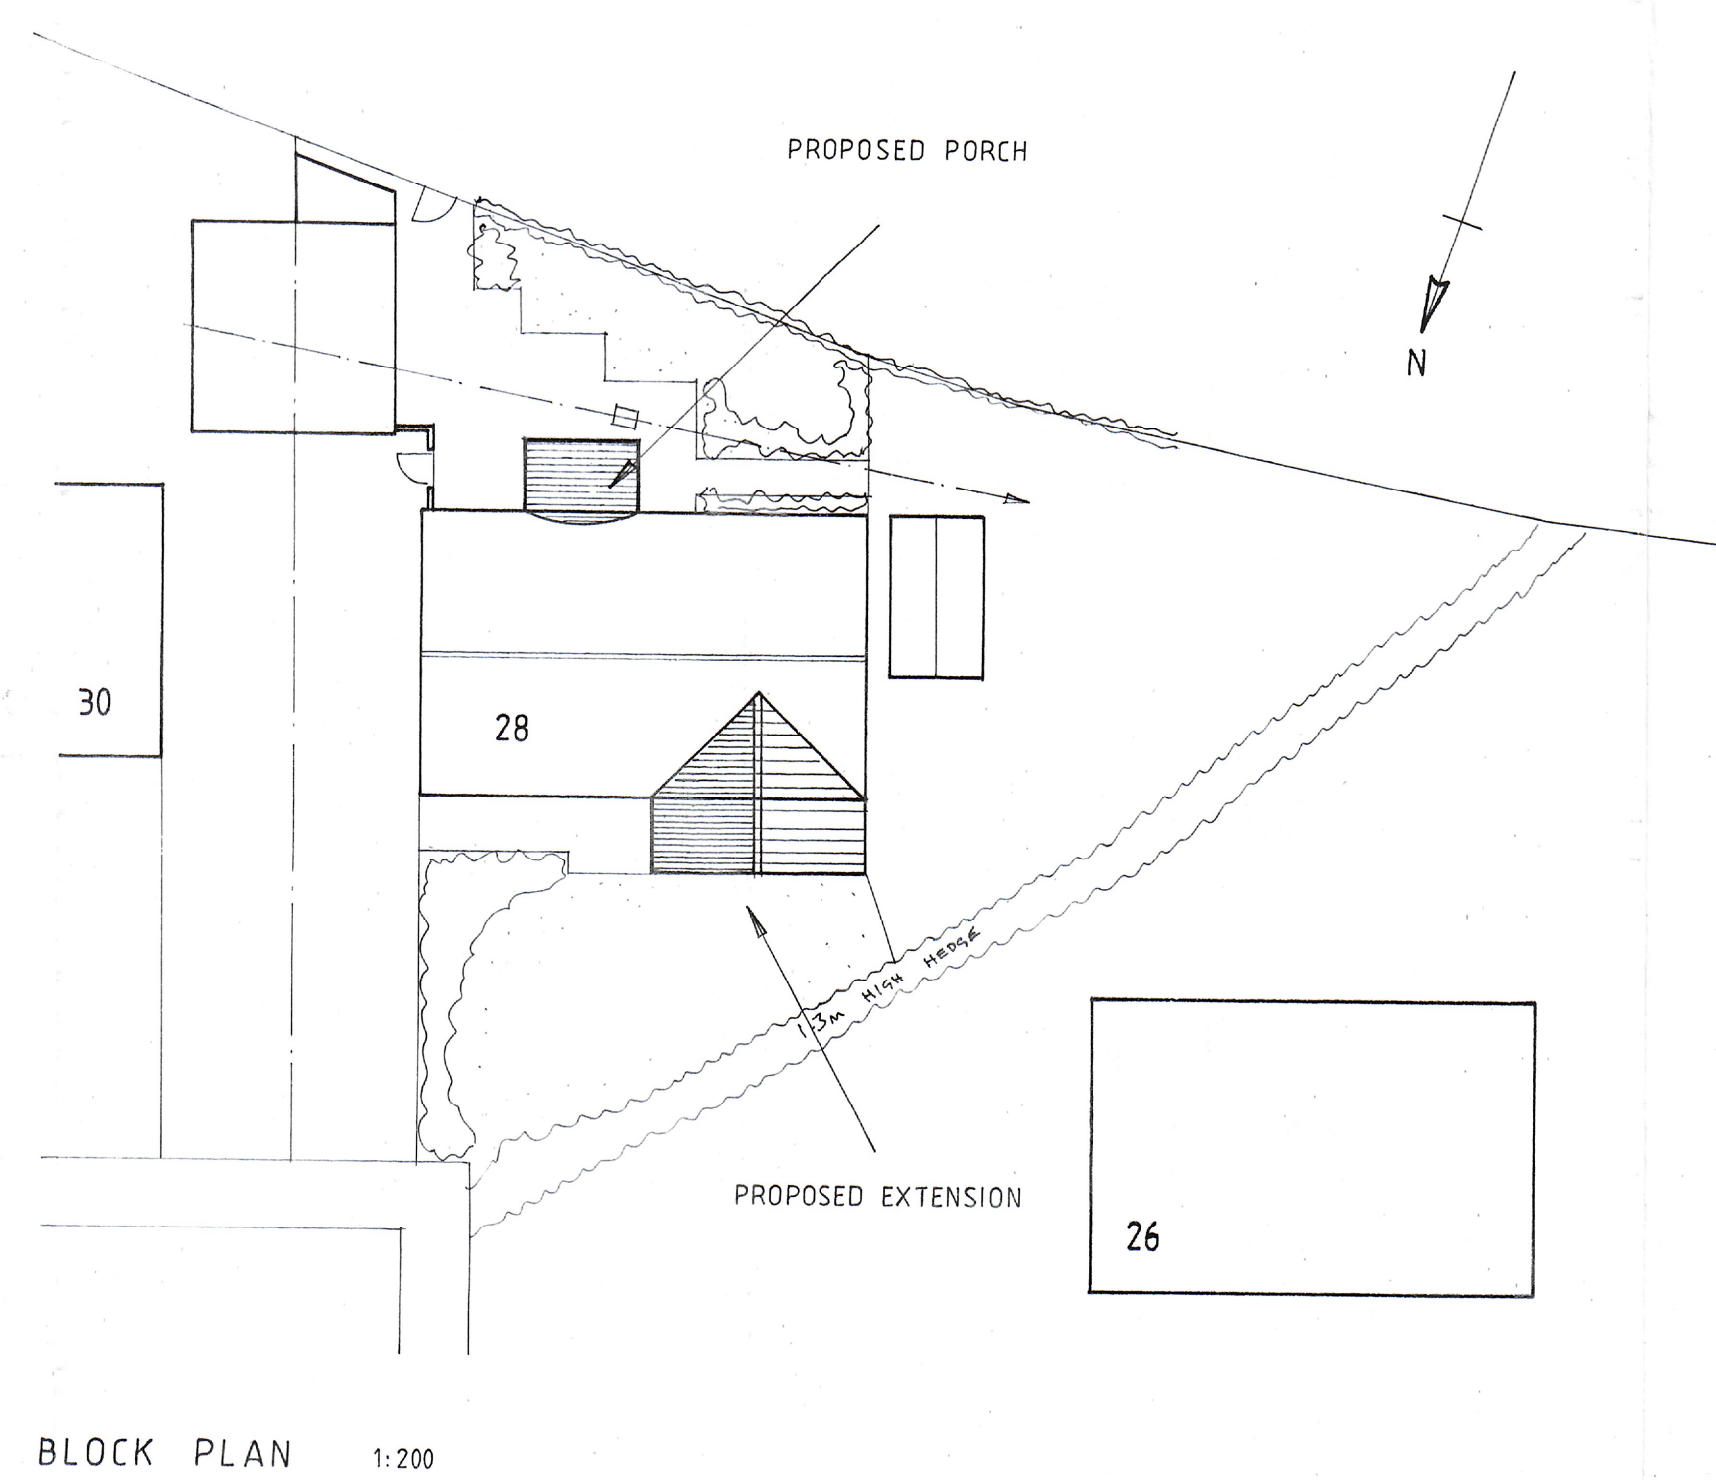

BLOCK PLAN 1:200

# LES ANDREWS MCIAT

Chartered Architectural Technologist & Building Design Consultant  
 Street Farm, Beck Street, Hepworth, Diss, Norfolk, IP22 2PN. Tel: 01359 254278  
 MEMBER OF THE CHARTERED INSTITUTE OF ARCHITECTURAL TECHNOLOGISTS

DRAWING NO. 2051/02  
 PLANS, ELEVATIONS & SECTIONS AS PROPOSED.  
 DATE 30 DEC 2020

PROJECT	DRAWING NO.
ALTERATIONS / EXTENSION, 28 CHURCH CLOSE, HEPWORTH, FOR MR. & MRS. T. ANDREWS.	2051/02
SCALE	DATE
1:100, 1:50 @ A1	DECEMBER 2020

This drawing is Copyright of Les Andrews MCIAT and cannot be reproduced without written consent.  
 Do not scale. Use figured dimensions only. All discrepancies to be reported immediately to Les Andrews MCIAT