






LOCATION PLAN SCALE 1:1250

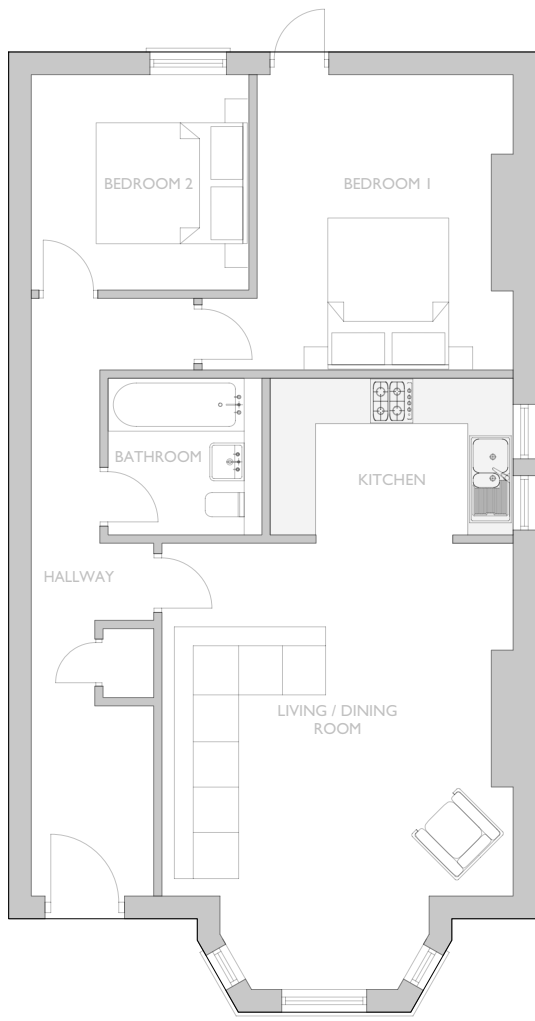


BLOCK PLAN SCALE 1:500

 


LOWER GROUND FLOOR PLAN

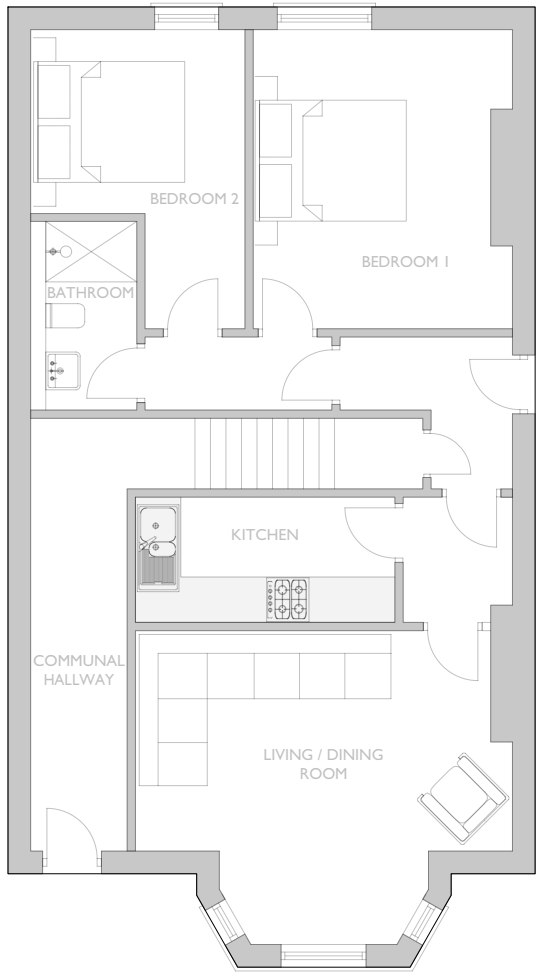


GROUND FLOOR PLAN

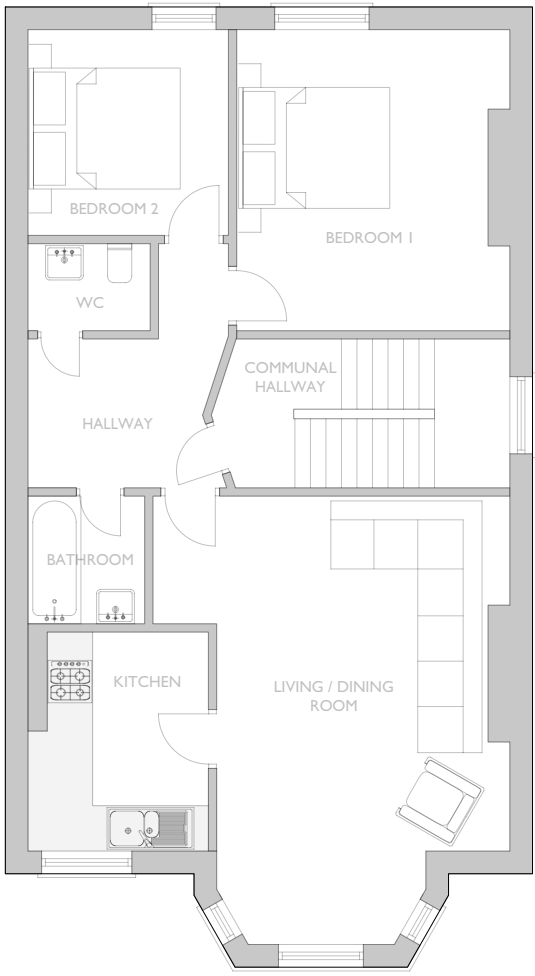


FIRST FLOOR PLAN

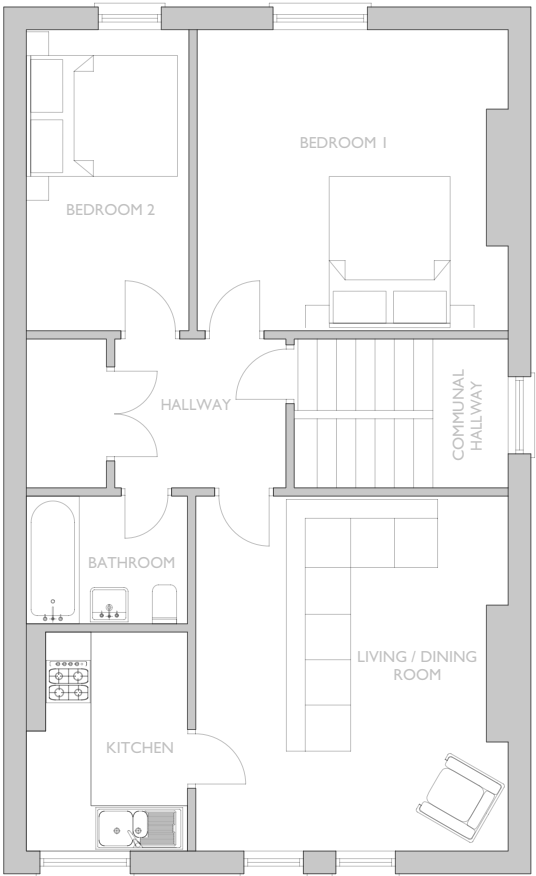


SECOND FLOOR PLAN

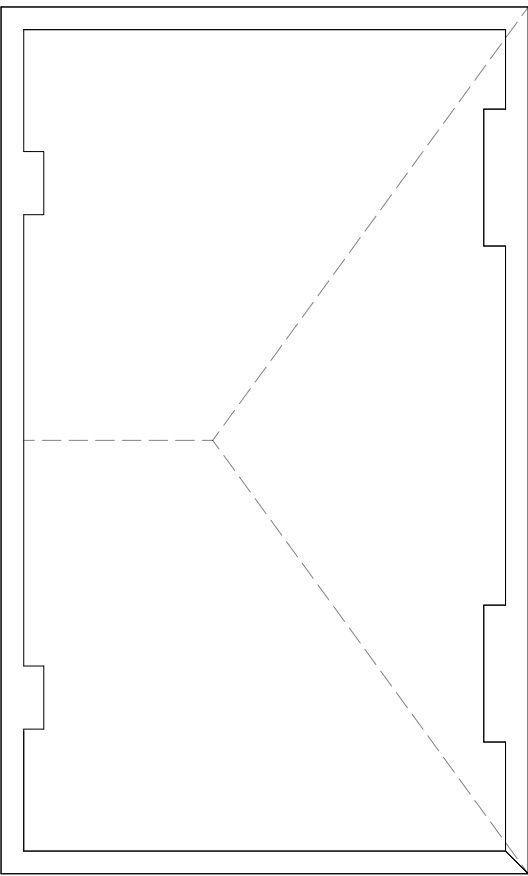

THIRD FLOOR PLAN

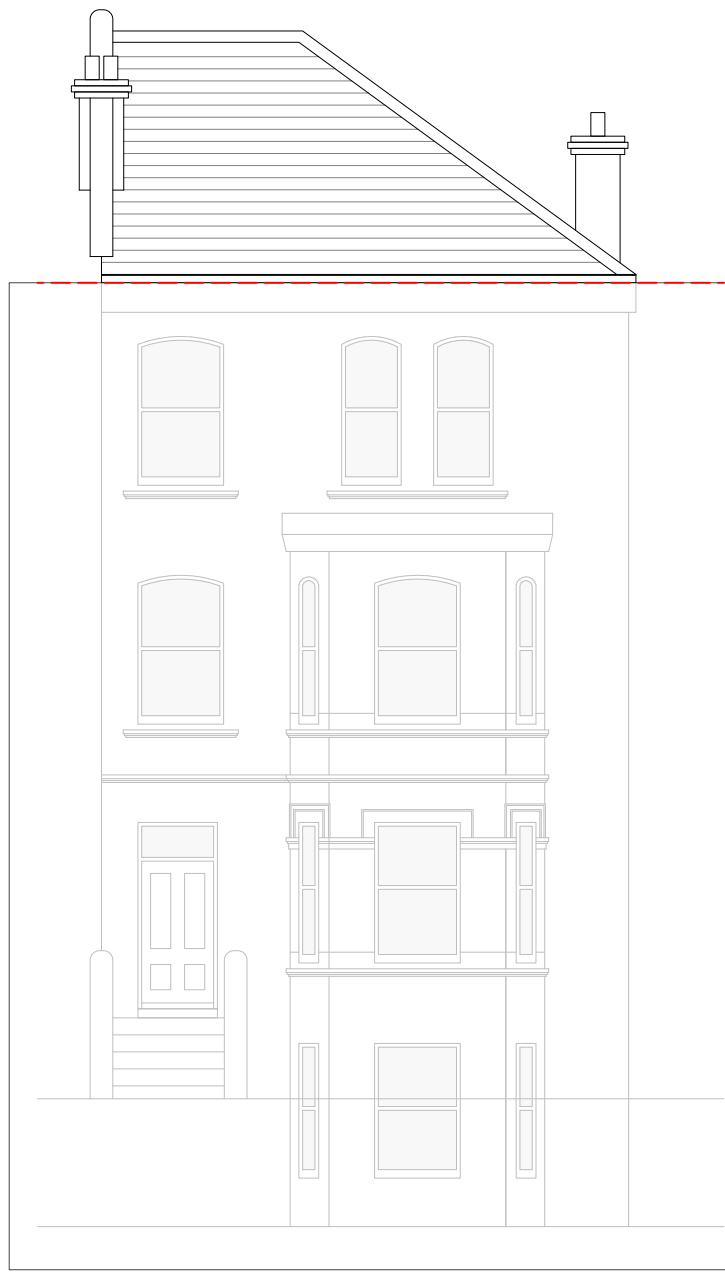

SOUTH ELEVATION

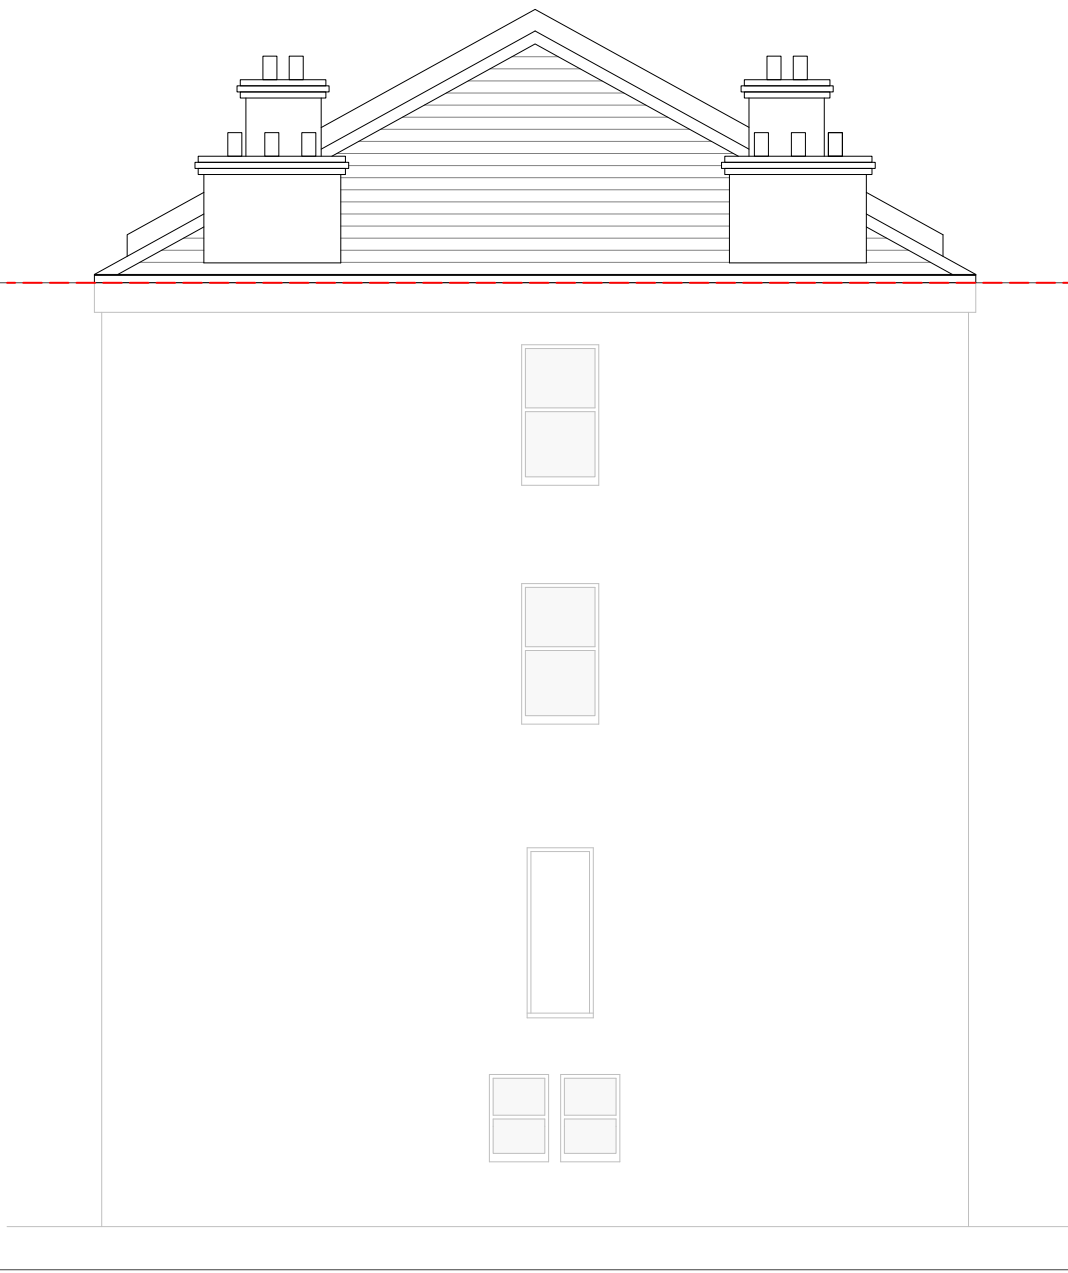

EAST ELEVATION



NORTH ELEVATION

LANDIVAR ARCHITECTS
ARCHITECTS AND DESIGNERS

Landivar Architects Limited:
29 - 42 Windsor Street, Unit 3, Brighton, BN1 1RJ
01273 739590
info@landivar-architects.com
www.landivar-architects.com

DRAWING STATUS:	PLANNING
CLIENT:	AMF PROPERTY INVESTMENTS LTD
PROJECT:	S3 CLARENDON VILLAS, HOVE
DRAWING:	A3 EXISTING
DRAWN:	JT
SCALE:	1:100 @ A1
DATE:	DECEMBER 2020
REV.
JOB NO.	1524
DRG. NO.	A.001