






NORTH WEST ELEVATION

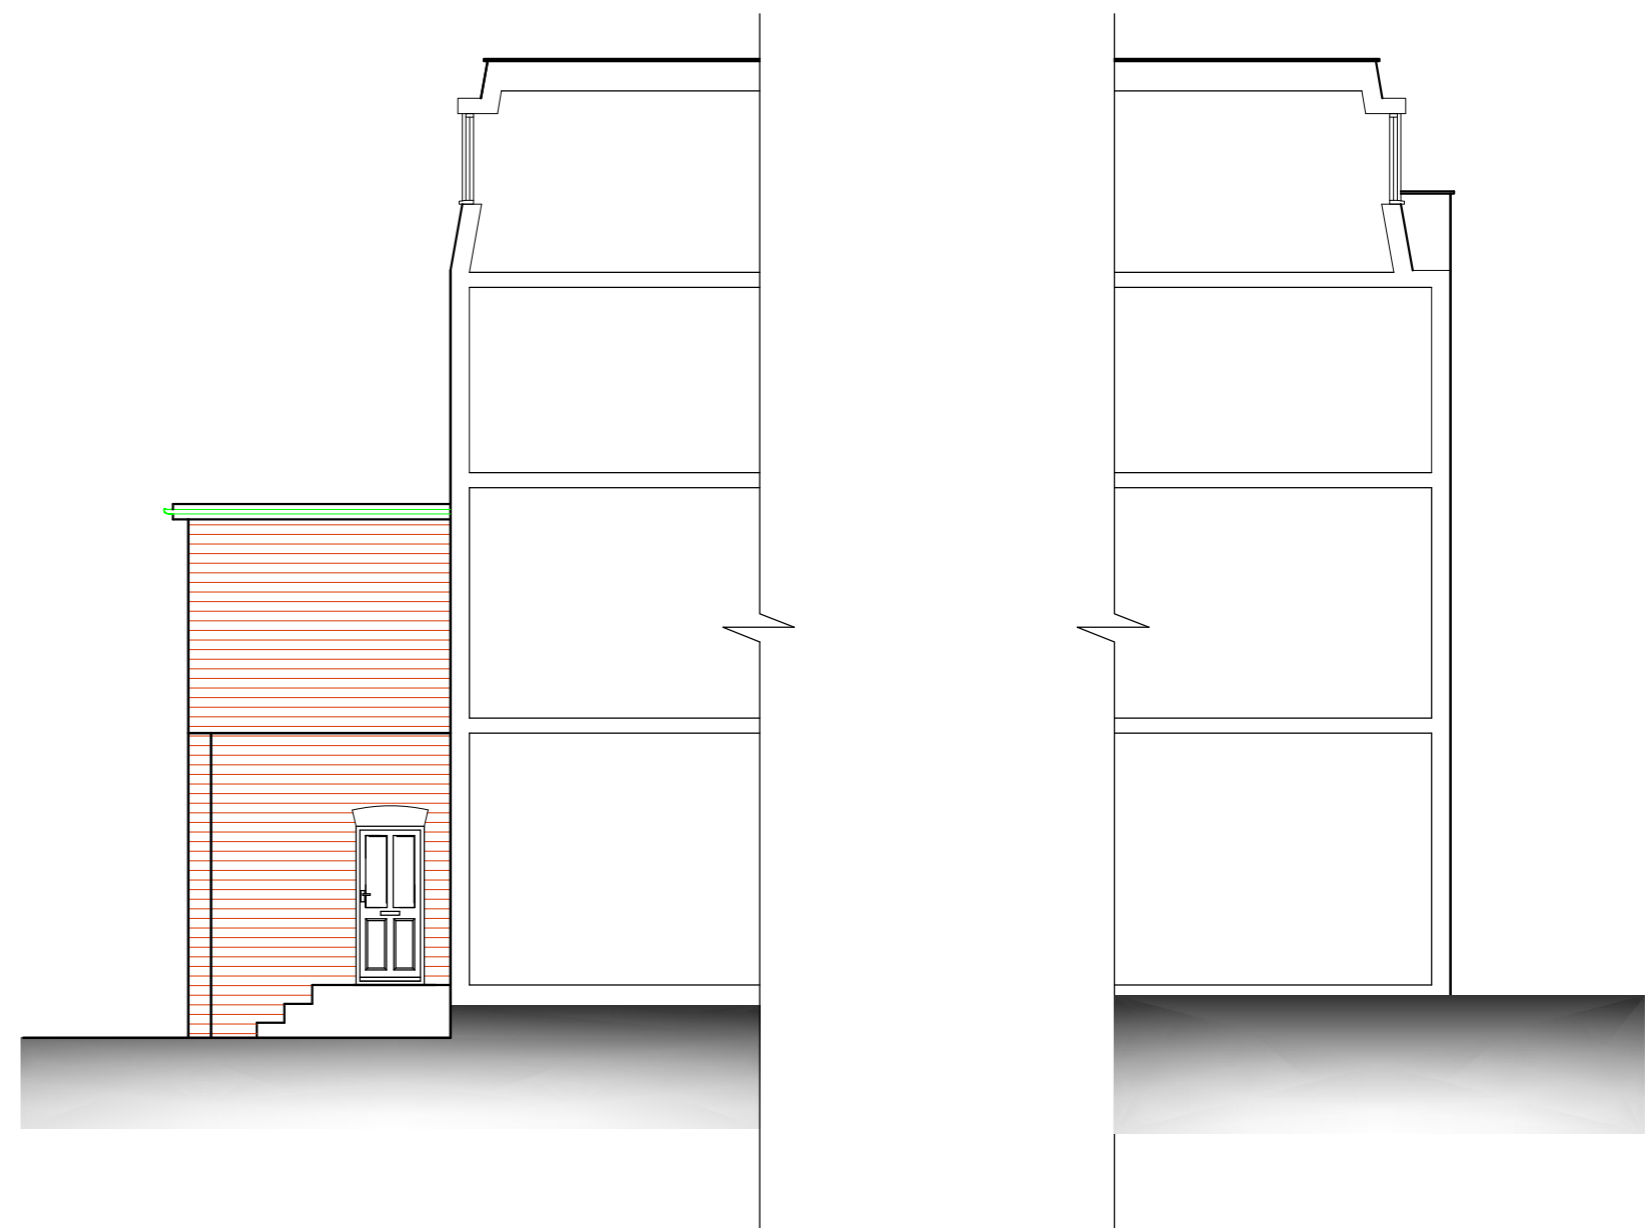

NORTH EAST ELEVATION

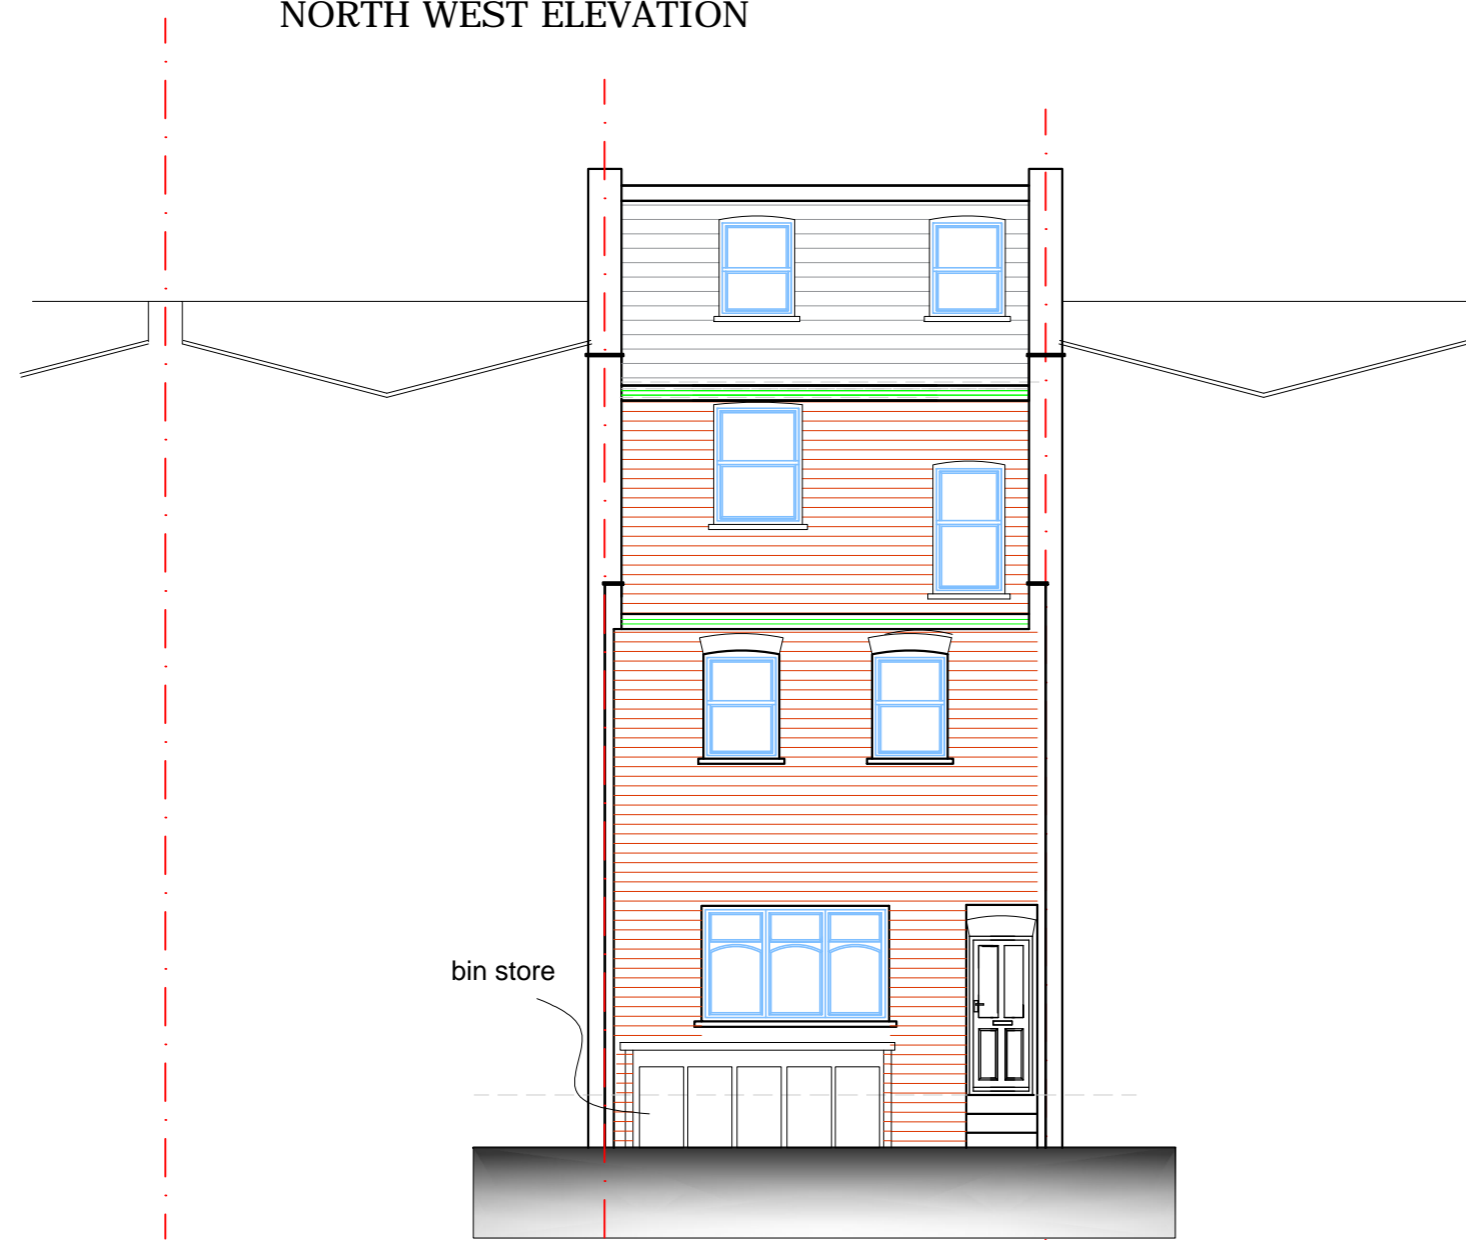


SOUTH EAST ELEVATION

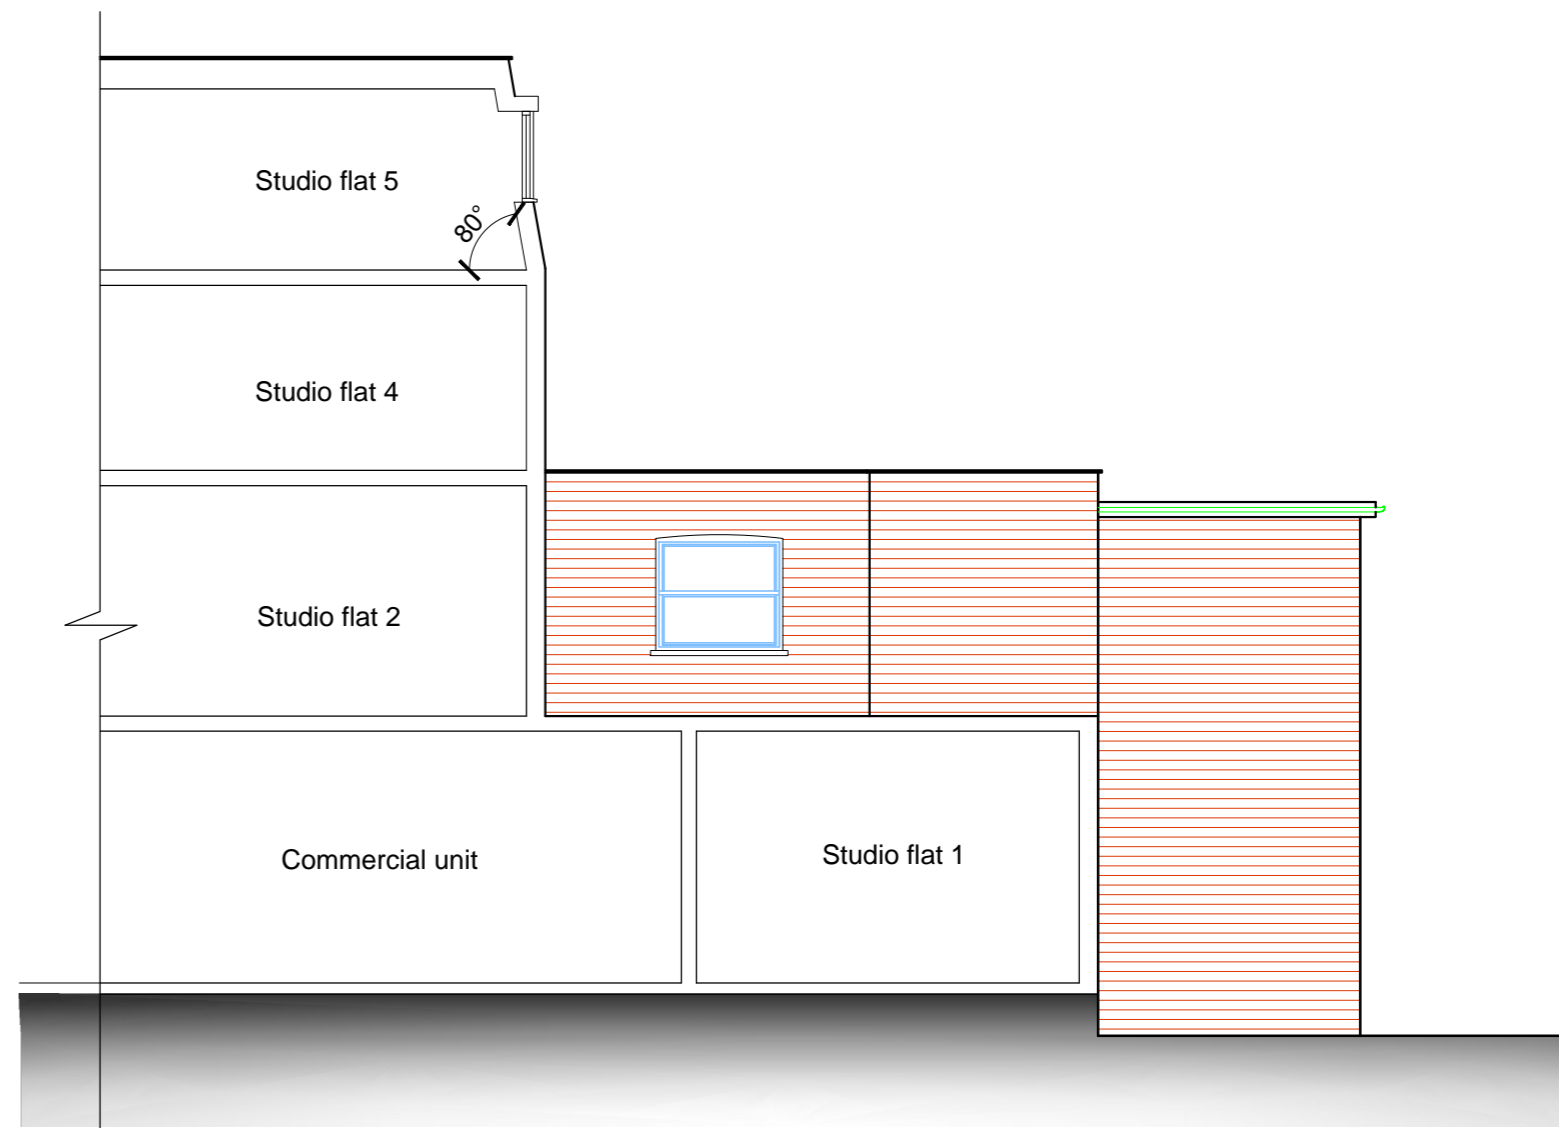

SOUTH WEST ELEVATION

PROPOSED ELEVATIONS

348 Regents Park Road, Finchley, London N3 2LJ

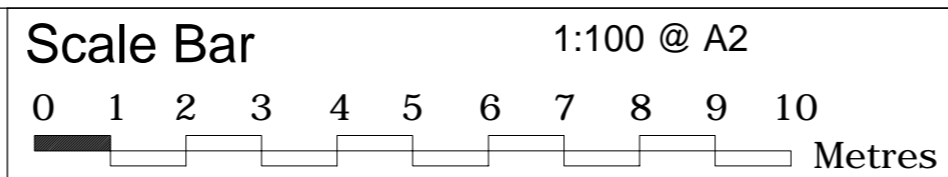

THE GILLETT MACLEOD PARTNERSHIP
Chartered Architects & Town Planning Consultants
1 High Road Old Eastcote Pinner Middlesex HA5 2EW tel. 0208 868 1333

Drg. No. 20/3373/7
Scale 1:100
Date 03/11/19
Drawn by SB

REVISION
C drawer