



GROUND FLOOR

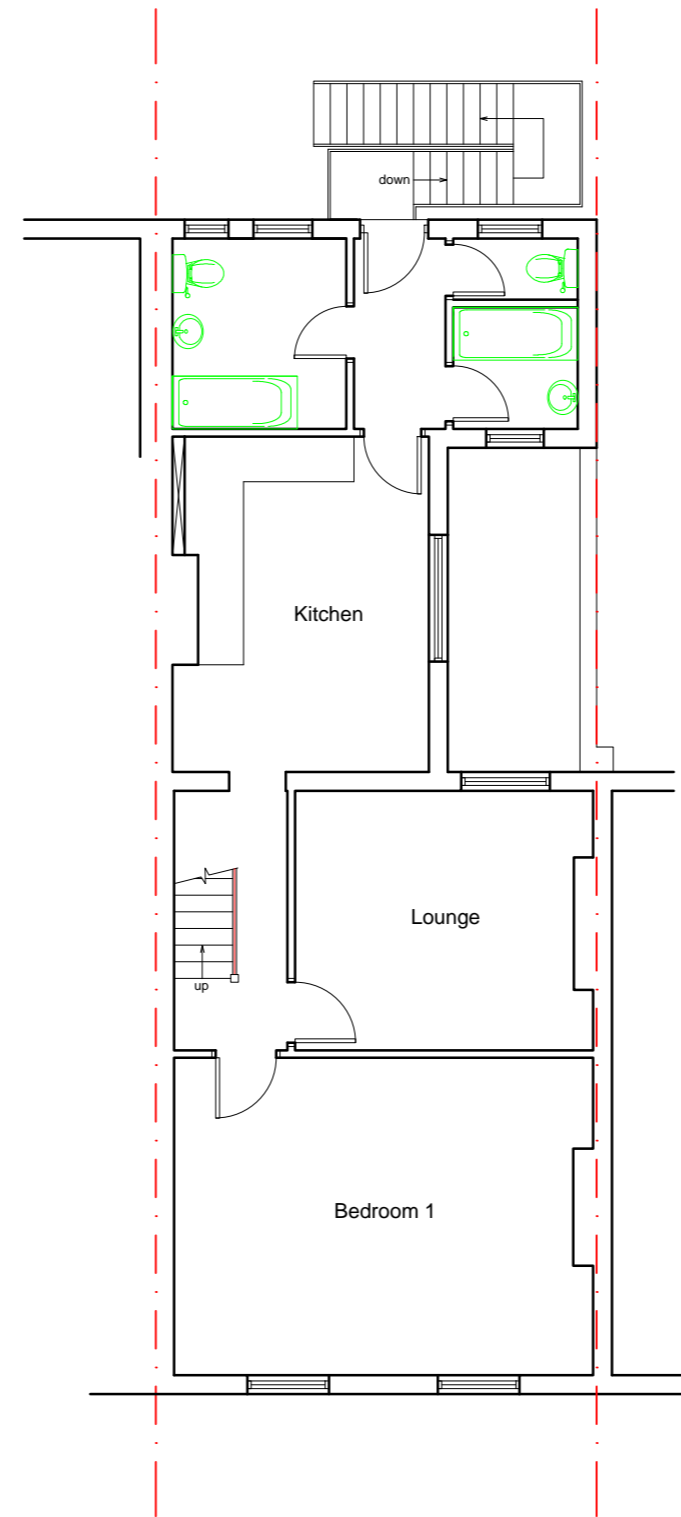


FIRST FLOOR

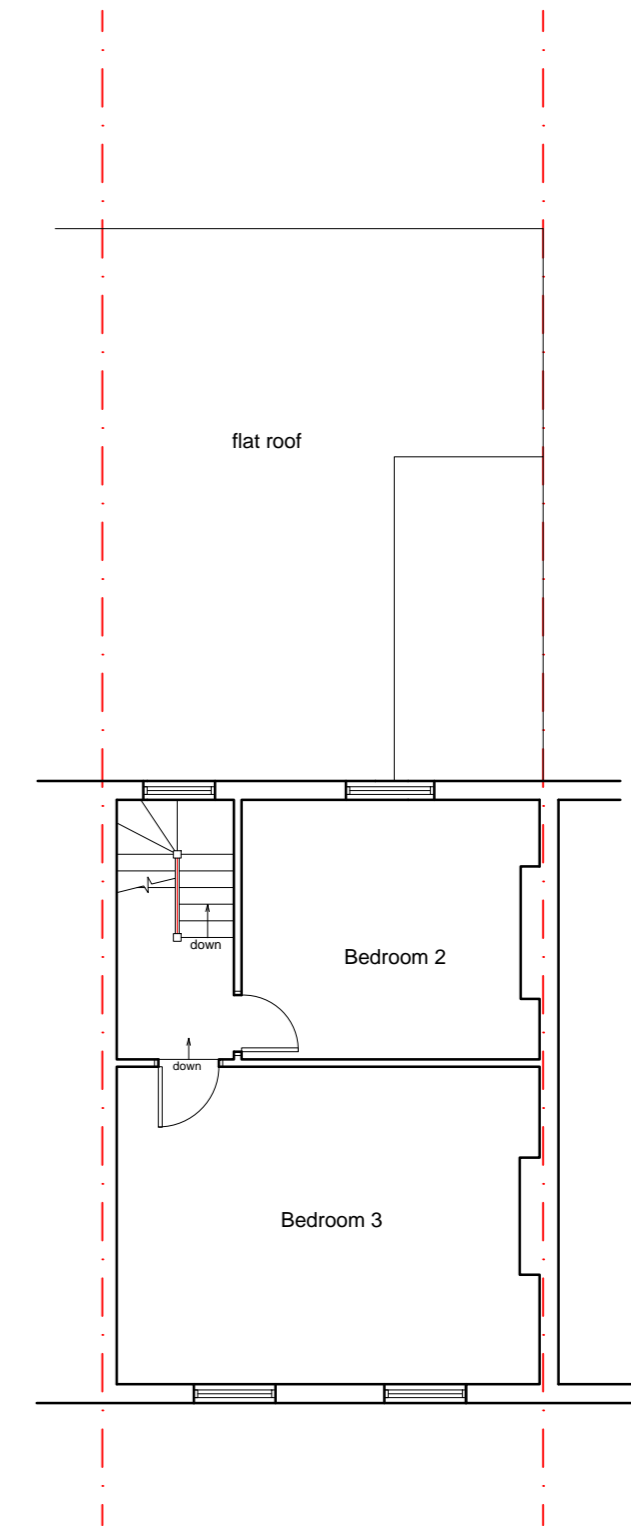

SECOND FLOOR

EXISTING FLOOR PLANS

348 Regents Park Road, Finchley, London N3 2LJ

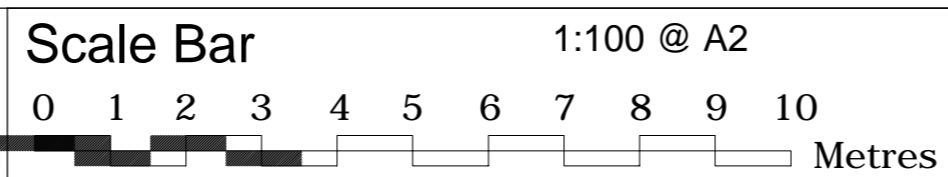

THE GILLETT MACLEOD PARTNERSHIP
Chartered Architects & Town Planning Consultants
1 High Road Old Eastcote Pinner Middlesex HA5 2EW tel. 0208 868 1333

Drg. No. 19/3373/4
Scale 1:100
Date 02/11/19
Drawn by SB

REVISION
(C) drawer