




NORTH WEST ELEVATION




SOUTH EAST ELEVATION

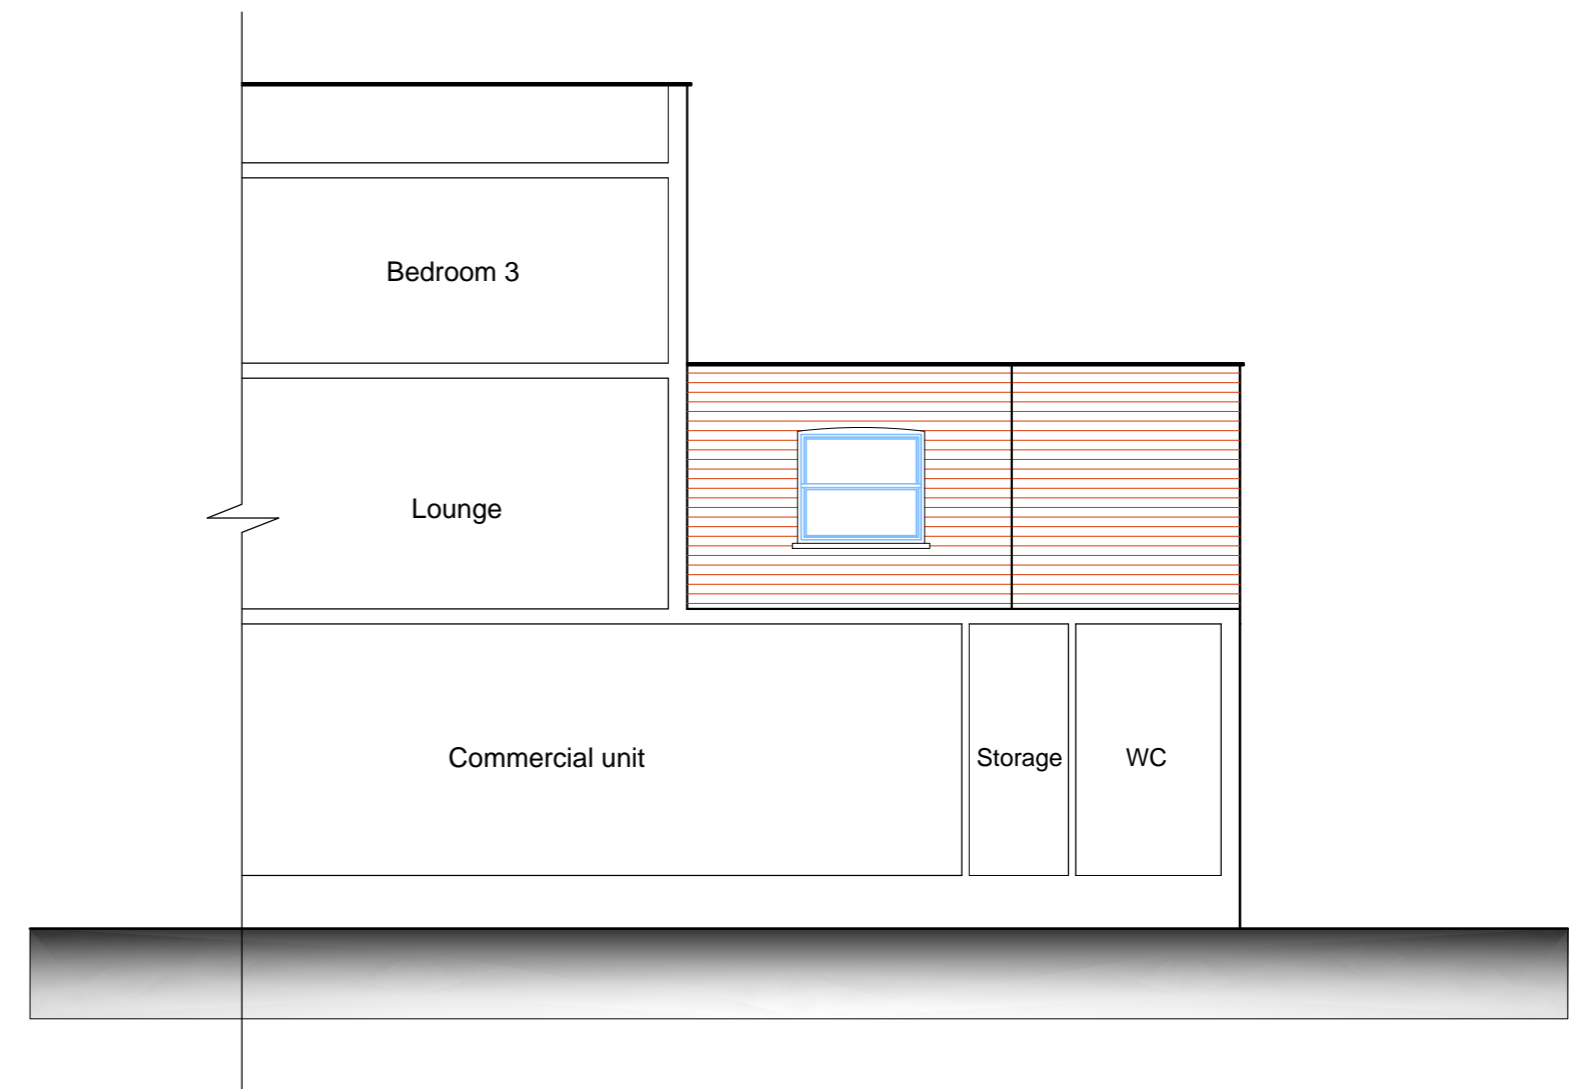

SOUTH WEST ELEVATION

EXISTING ELEVATIONS

348 Regents Park Road, Finchley, London N3 2LJ

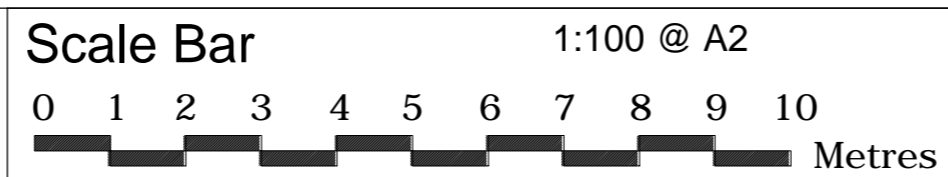

THE GILLETT MACLEOD PARTNERSHIP
 Chartered Architects & Town Planning Consultants
 1 High Road Old Eastcote Pinner Middlesex HA5 2EW tel. 0208 868 1333

Drg. No. 19/3373/5
 Scale 1:100
 Date 03/11/19
 Drawn by SB

REVISION
(C) drawer