



PROPOSED FRONT ELEVATION

PROPOSED REAR ELEVATION

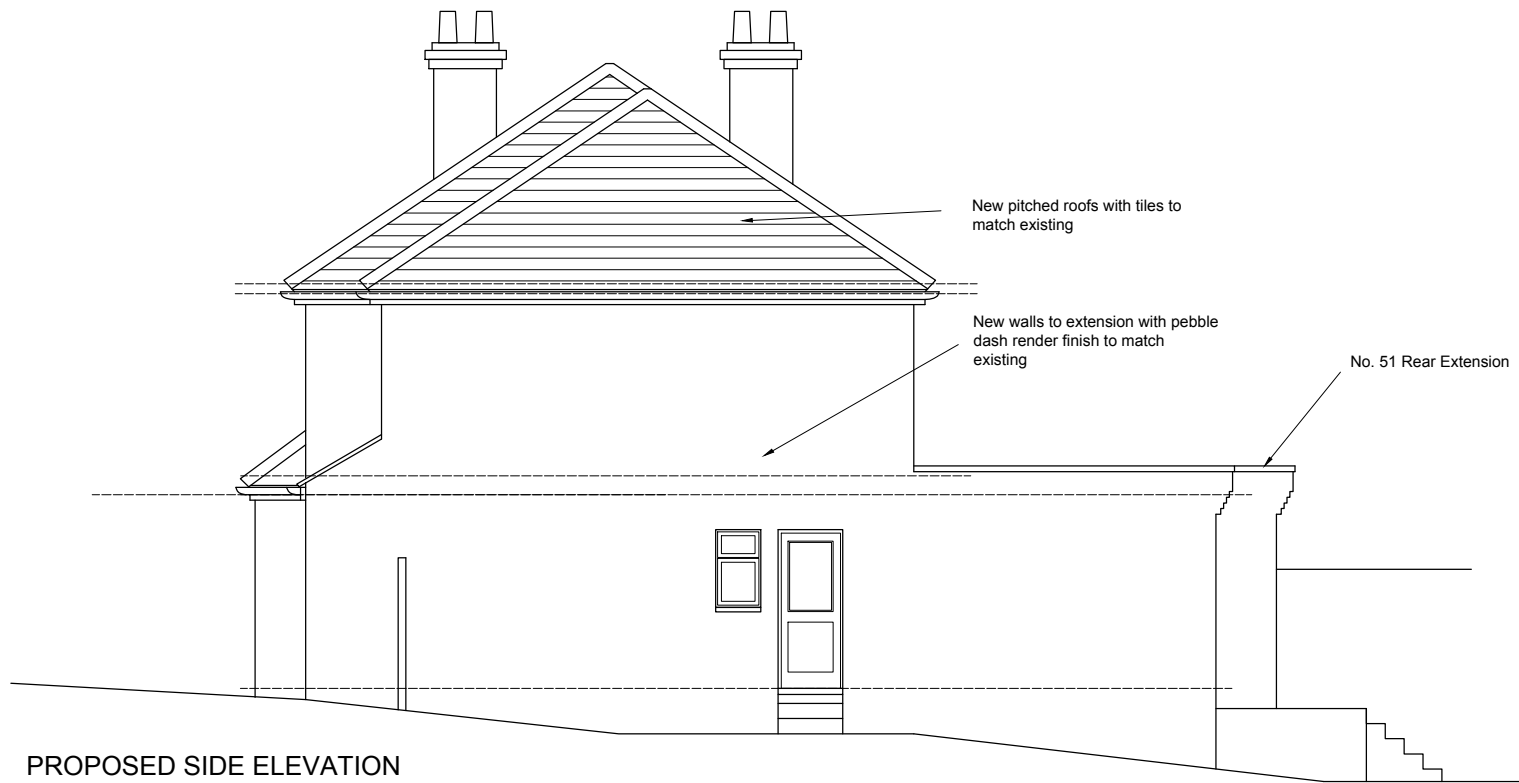

PROPOSED SIDE ELEVATION

 

Client Mr L. Abazi	Scale 1 : 100@A3 Date Jan 2021 Drawn N P	Title Proposed Elevations
Job 53 Brookhill Road, East Barnet EN4 8SF	Brookhill53 04	