


Existing North Elevation

Proposed North Elevation

1 North
1 : 200

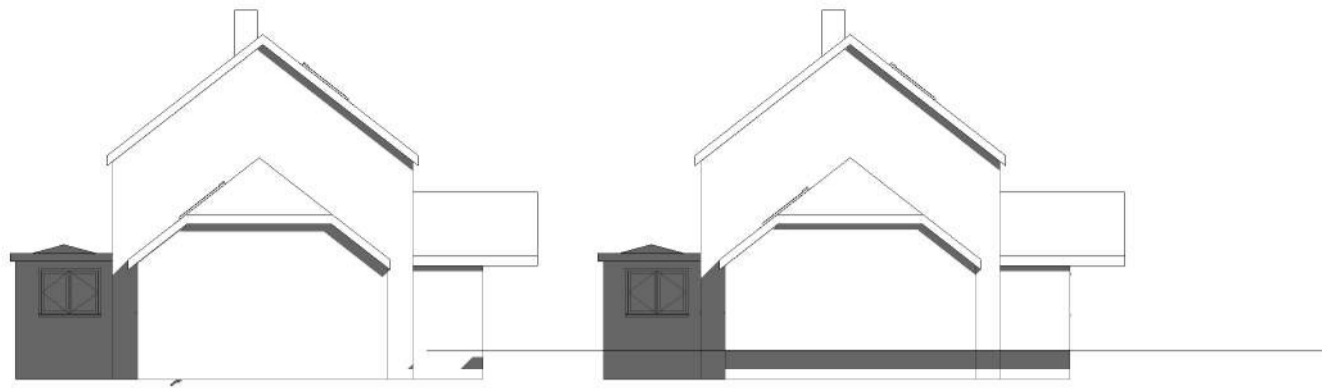

Proposed West Elevation

Existing West Elevation

4 West
1 : 200



Existing East Elevation

Proposed East Elevation


3 East
1 : 200



Proposed South Elevation

Existing South Elevation

2 South
1 : 200

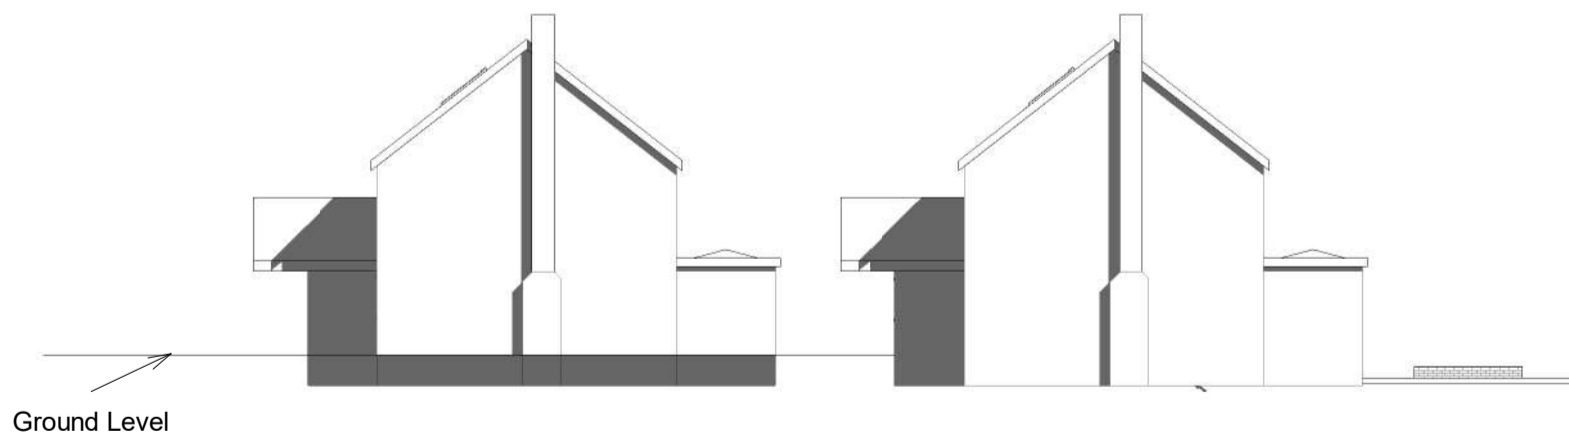

1:500	<input type="checkbox"/>	<input type="checkbox"/>	<input type="checkbox"/>	<input type="checkbox"/>	<input type="checkbox"/>	<input type="checkbox"/>	<input type="checkbox"/>	<input type="checkbox"/>	<input type="checkbox"/>	100
1:200	<input type="checkbox"/>	<input type="checkbox"/>	<input type="checkbox"/>	<input type="checkbox"/>	<input type="checkbox"/>	<input type="checkbox"/>	<input type="checkbox"/>	<input type="checkbox"/>	<input type="checkbox"/>	20
1:100	<input type="checkbox"/>	<input type="checkbox"/>	<input type="checkbox"/>	<input type="checkbox"/>	<input type="checkbox"/>	<input type="checkbox"/>	<input type="checkbox"/>	<input type="checkbox"/>	<input type="checkbox"/>	10
1:50	<input type="checkbox"/>	<input type="checkbox"/>	<input type="checkbox"/>	<input type="checkbox"/>	<input type="checkbox"/>	<input type="checkbox"/>	<input type="checkbox"/>	<input type="checkbox"/>	<input type="checkbox"/>	5



PROJECT	Strathray Salterns Reach PO10 8FQ			CLIENT	L Breacon		
SHEET	Elevations			Date	Issue Date	Scale (@ A3)	1 : 200
				Drawn by	SW	DRAWING NUMBER	REV
				Checked by	SR	P103	