




Dimensions to be checked on site before commencing work. Any discrepancies shall be reported to the architect immediately.

Do not scale from these drawings except for planning purposes. Use figured dimensions only.


Where applicable this drawing is to be read in conjunction with other consultants' drawings.

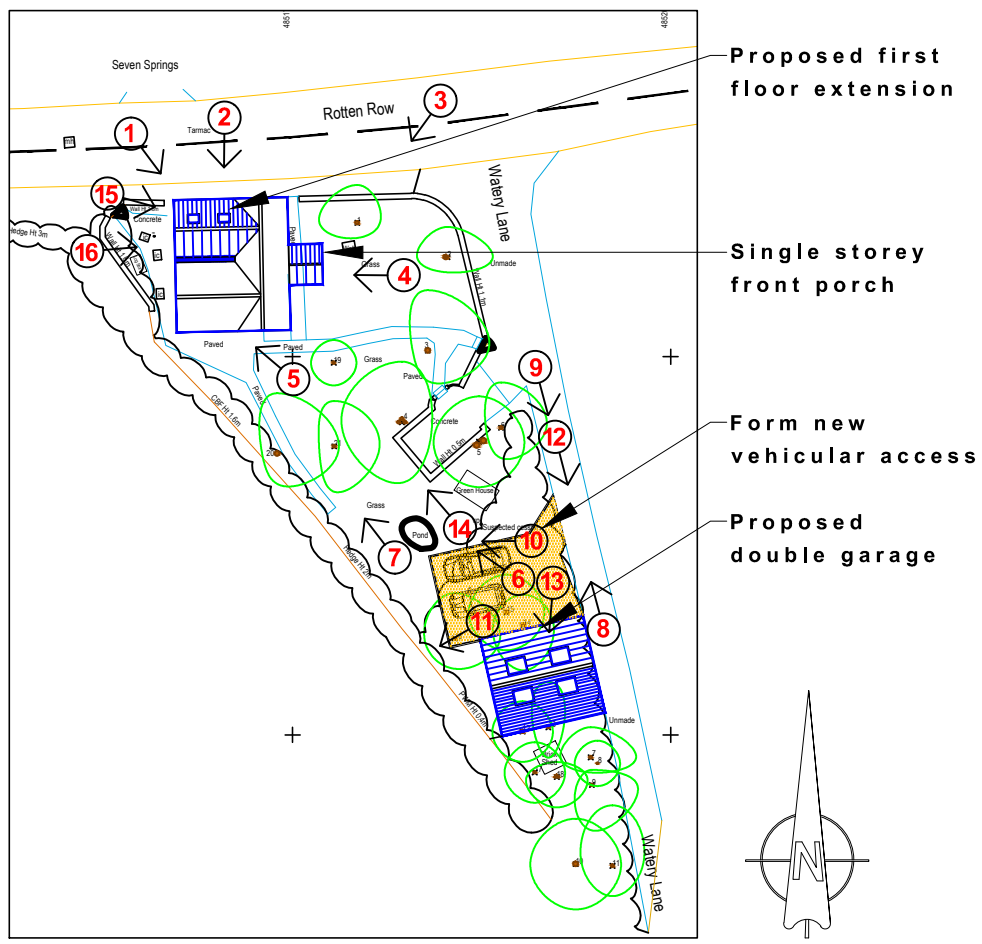

Site plan scale 1:500

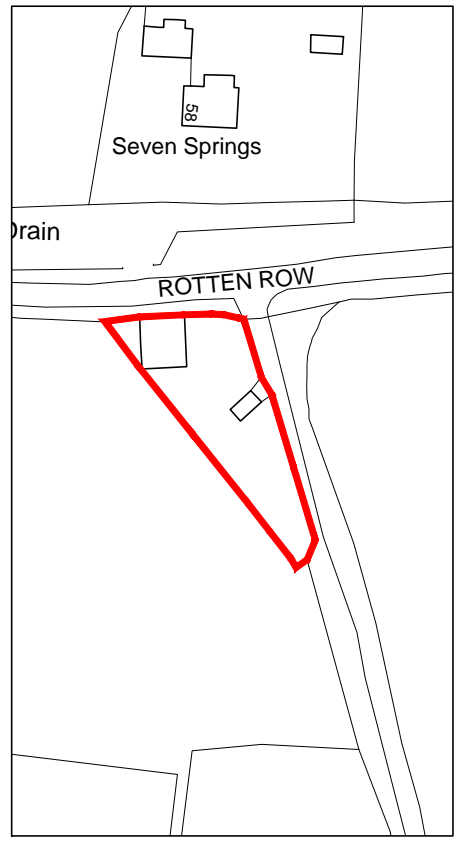 

Location plan scale 1:1250

 

Ordnance Survey, (c) Crown Copyright 2019. All rights reserved. Licence number 100022432



For MR ARNOLD
Project PROPOSED EXTENSIONS & DOUBLE GARAGE AT LITTLE BOWER, ROTTEN ROW, SIDDESHAM, PO20 7QS

Title PROPOSED SITE PLAN & LOCATION PLAN			
Date NOV 2020	Drawn JB	Scale 1:100 @ A3	Checked -
Job Number PL404.20	Drawing Number -03	Revision A	

Office Tel:
01243 933732
Email:
admin@jb-architecturedesign.com
Web:
www.jb-architecturedesign.com

