


**General Notes**

Do not scale from this drawing.


This drawing and the details herein are the copyright of Saffery Read Ltd and must not be altered, copied or passed to any third party without prior written consent.



REAR ELEVATION

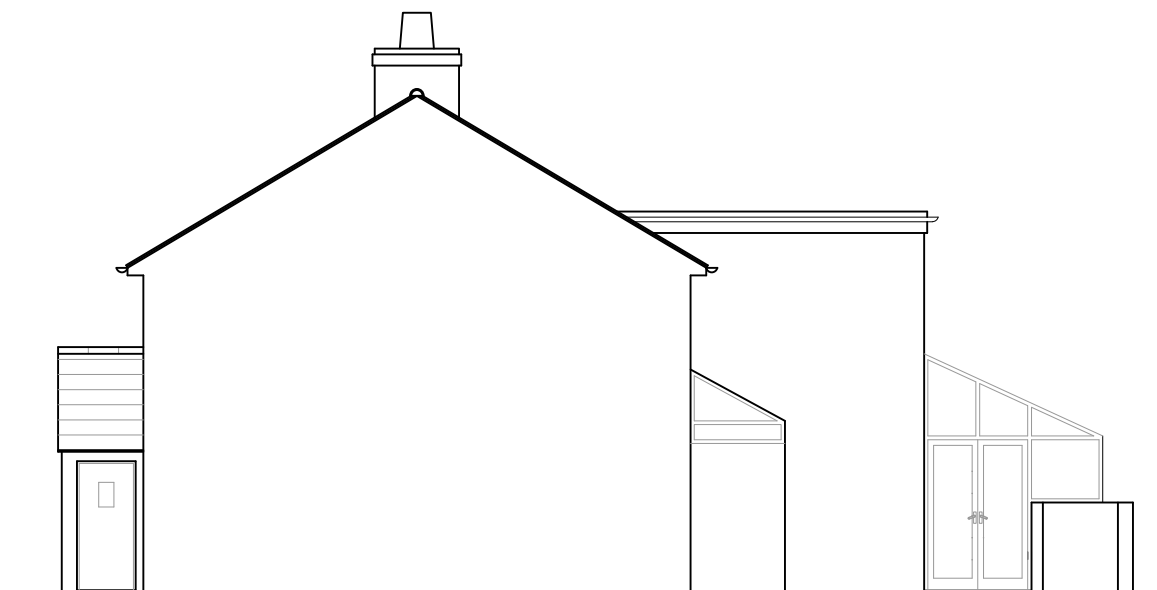


SIDE ELEVATION

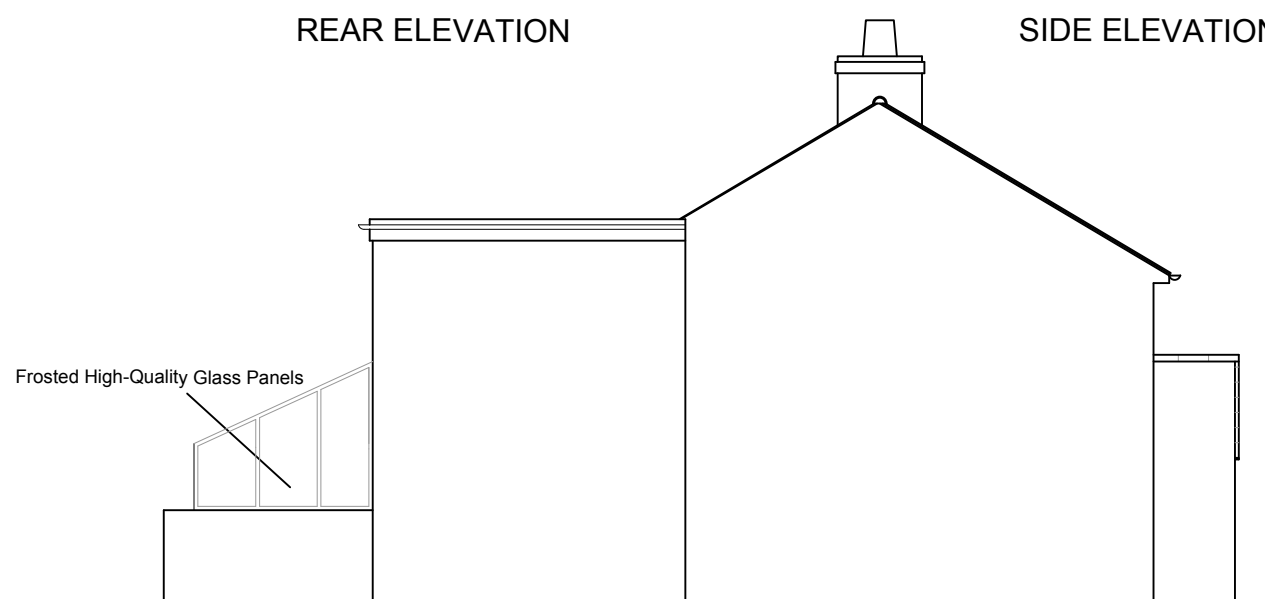


SIDE ELEVATION

PROPOSED ELEVATIONS - A3

1:100

 

Revision Notes:	Project Name and Address: 3 Coastguard Cottage, Snowhill, West Wittering, Chichester P020 8AT	Drawing Title: <b>PROPOSED ELEVATIONS</b>		Project No: SR1921	Date: January 2021	Saffery Read Ltd 2 Birtley Courtyard Bramley Surrey GU5 0LA	
		Purpose of Issue: <b>PLANNING</b>	Revision: -	Drawing No: P100-04	Scale: 1:100 @ A3		