



General Notes

Do not scale from this drawing.

This drawing and the details herein are the copyright of Saffery Read Ltd and must not be altered, copied or passed to any third party without prior written consent.

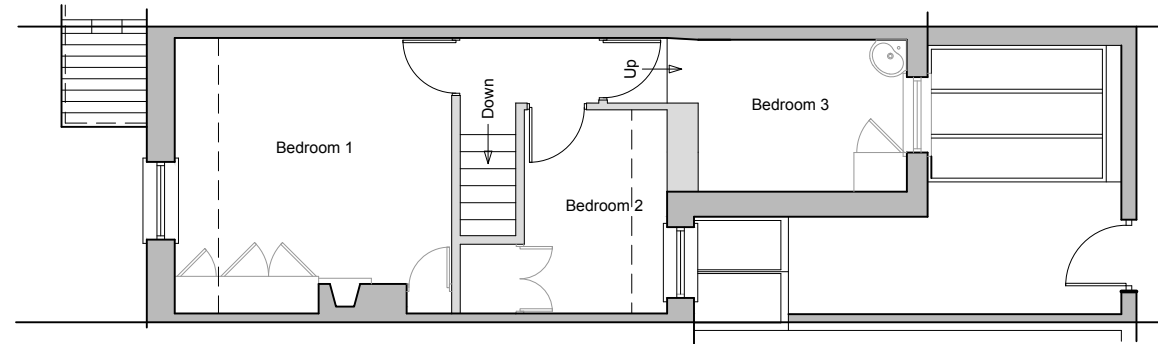

FIRST FLOOR PLAN

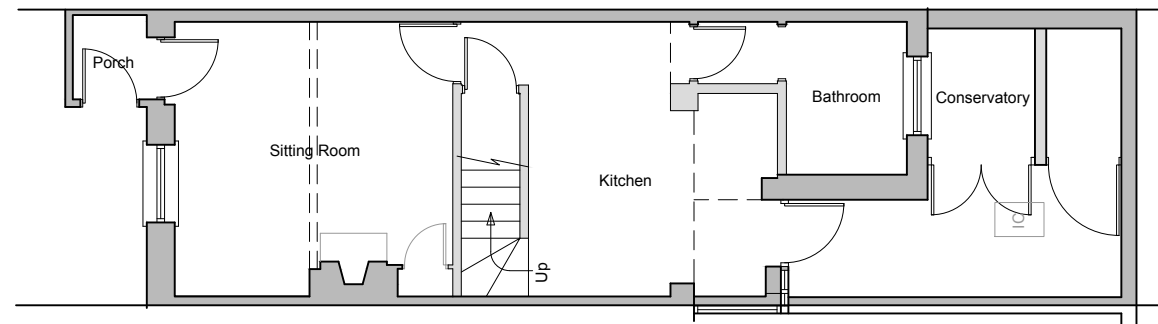

GROUND FLOOR PLAN

EXISTING GROUND & FIRST FLOOR PLANS - A3
1:100



Saffery Read Ltd
2 Birtley Courtyard
Bramley
Surrey
GU5 0LA



| | | | | | |
|-----------------|--|--|----------------|------------------------|------------------------|
| Revision Notes: | Project Name and Address: 3 Coastguard Cottage, Snowhill, West Wittering, Chichester P020 8AT | Drawing Title: EXISTING FLOORPLANS | | Project No: SR1921 | Date: December 2020 |
| | | Purpose of Issue: PLANNING | Revision: - | Drawing No: P100-01 | Scale: 1:100 @ A3 |