



General Notes

Do not scale from this drawing.

This drawing and the details herein are the copyright of Saffery Read Ltd and must not be altered, copied or passed to any third party without prior written consent.

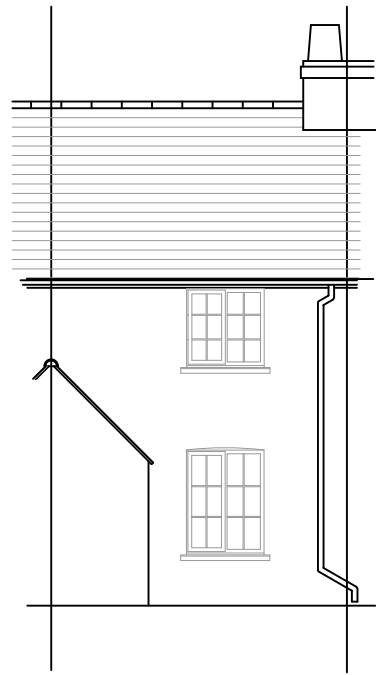


FRONT ELEVATION

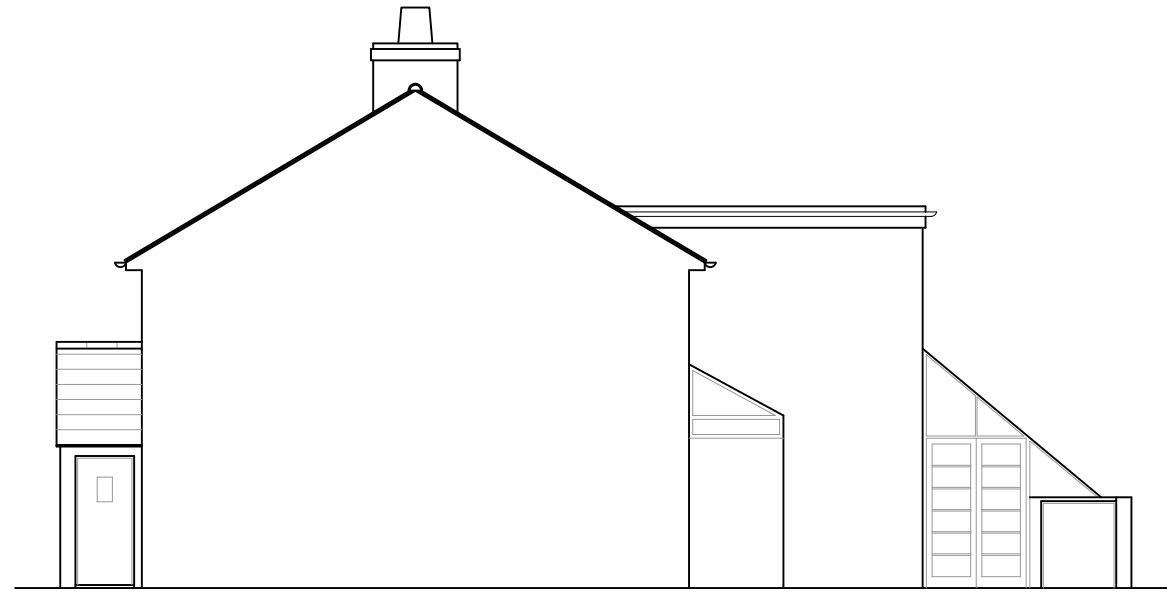

SIDE ELEVATION



REAR ELEVATION

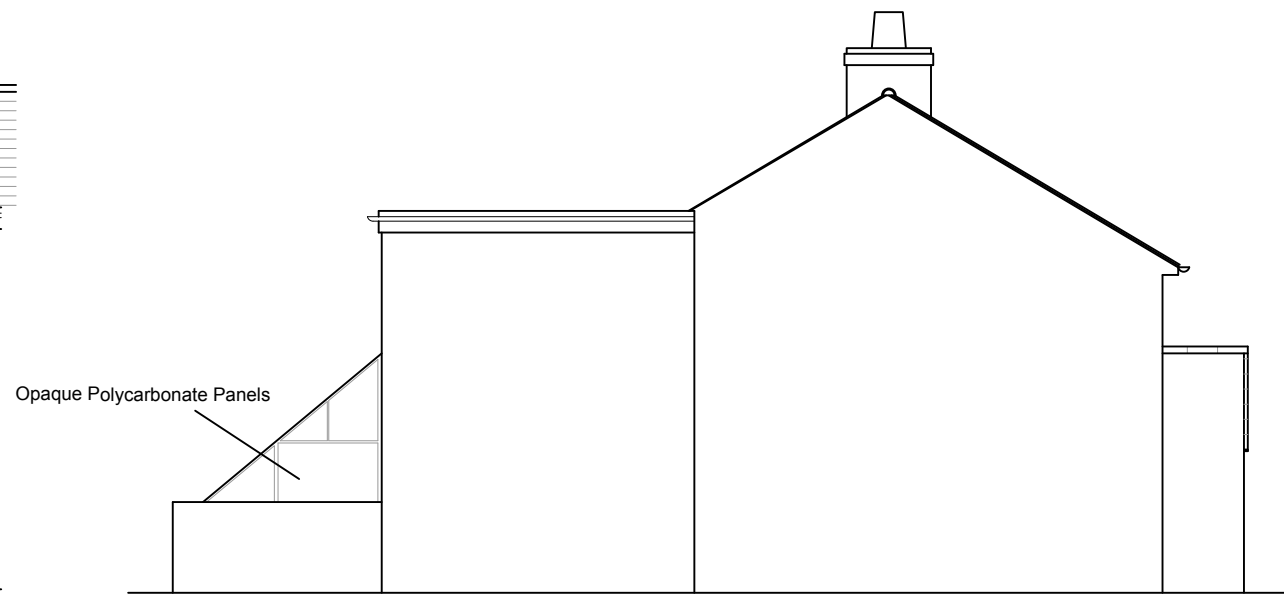

SIDE ELEVATION

EXISTING ELEVATIONS - A3

1:100



Revision Notes:	Project Name and Address: 3 Coastguard Cottage, Snowhill, West Wittering, Chichester P020 8AT	Drawing Title: EXISTING ELEVATIONS		Project No: SR1921	Date: January 2021	Saffery Read Ltd 2 Birtley Courtyard Bramley Surrey GU5 0LA	
		Purpose of Issue: PLANNING	Revision: -	Drawing No: P100-02	Scale: 1:100 @ A3		