



**General Notes**

Do not scale from this drawing.

This drawing and the details herein are the copyright of Saffery Read Ltd and must not be altered, copied or passed to any third party without prior written consent.

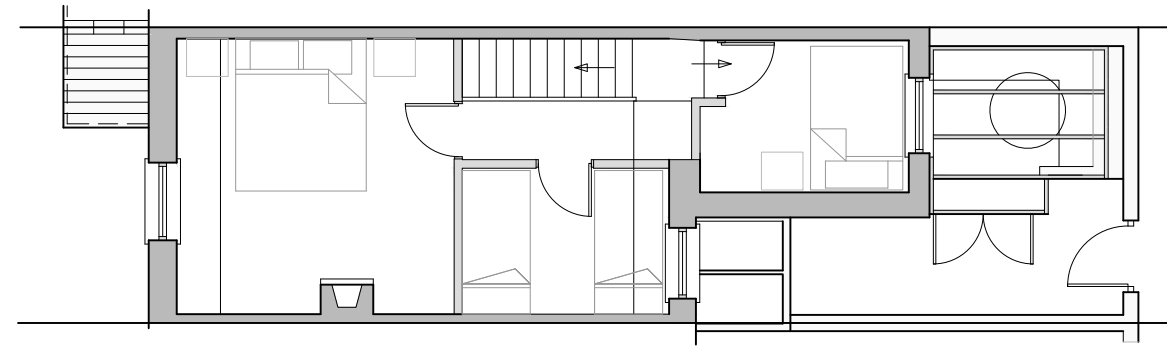

FIRST FLOOR PLAN

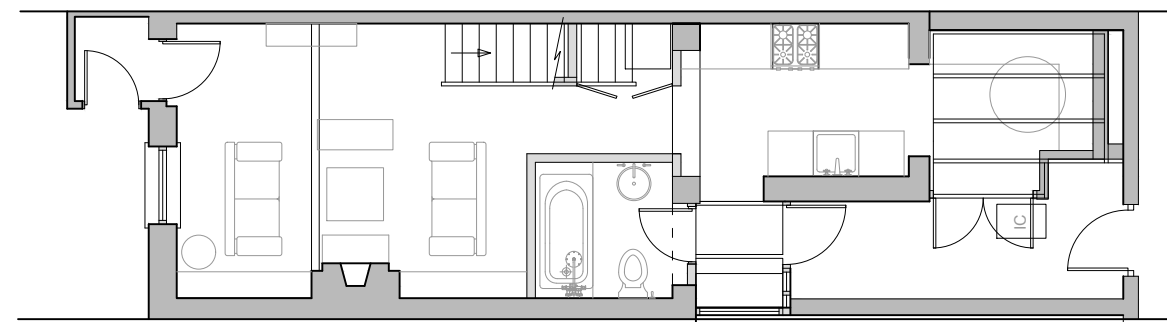

GROUND FLOOR PLAN

PROPOSED GROUND & FIRST FLOOR PLANS - A3  
1:100



Saffery Read Ltd  
2 Birtley Courtyard  
Bramley  
Surrey  
GU5 0LA



Revision Notes:	Project Name and Address: 3 Coastguard Cottage, Snowhill, West Wittering, Chichester P020 8AT	Drawing Title: <b>PROPOSED FLOORPLANS</b>		Project No: SR1921	Date: December 2020	Saffery Read Ltd 2 Birtley Courtyard Bramley Surrey GU5 0LA	SAFFERY · READ
		Purpose of Issue: <b>PLANNING</b>	Revision: -	Drawing No: P100-03	Scale: 1:100 @ A3		