


Proposed South Elevation

Scale 1:100

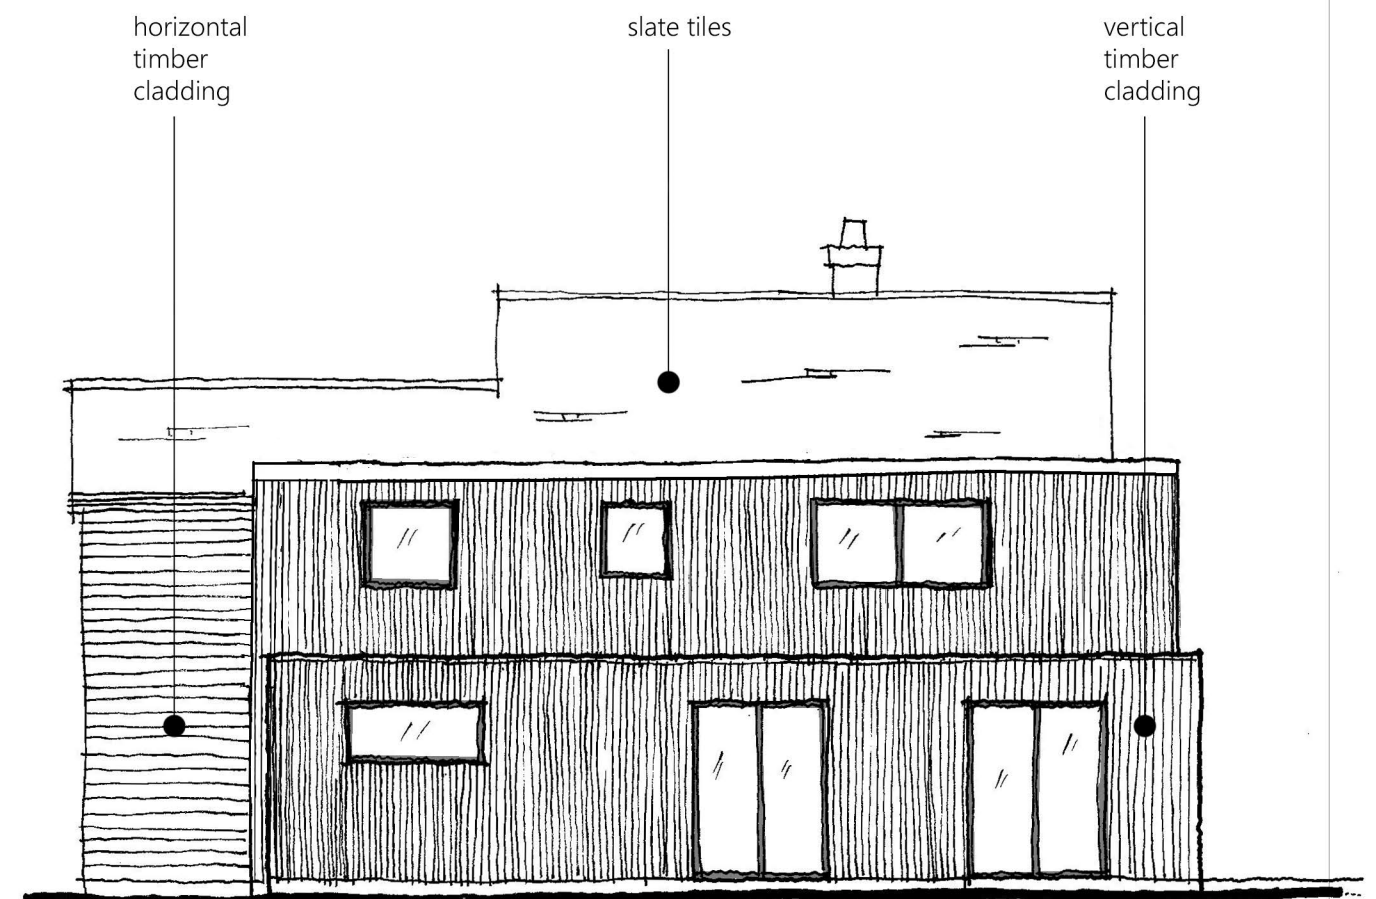

Proposed North Elevation

Scale 1:100

**THIS IS A
COLOURED DRAWING**
If this box does not appear Red, the drawing
may not be represented properly

This drawing is copyright of more than architecture ltd ©

1:100 0m 2 4 6

CLIENT **Nick Bark**
PROJECT **Far End, Itchenor**
DRAWING TITLE
Proposed North / South Elevations

DATE **November 2020**
DWG NO. **210 / 3.203**
SCALE **1:100 @ A3**
REVISION **02**
DATE **22.12.2020**

NOTES
This drawing is copyright and shall not be reproduced nor used for any other purpose without the written permission of the architects. This drawing must be read in conjunction with all other related drawings and documentation. Permission is granted to scale from this drawing for the purposes of Local Authority Planning Approval only. Please verify that the information is correctly printed to scale by checking the control bar.

randell design group
architecture | interior design | project management

RIBA 
Chartered Practice
more studio halls orchard barn
apuldrum PO20 7FD
+44 (0) 1243 214 204
mail@randelldesigngroup.com
www.randelldesigngroup.com