
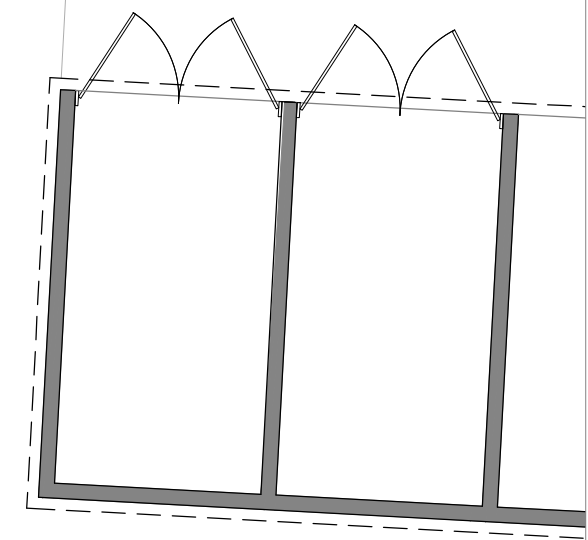
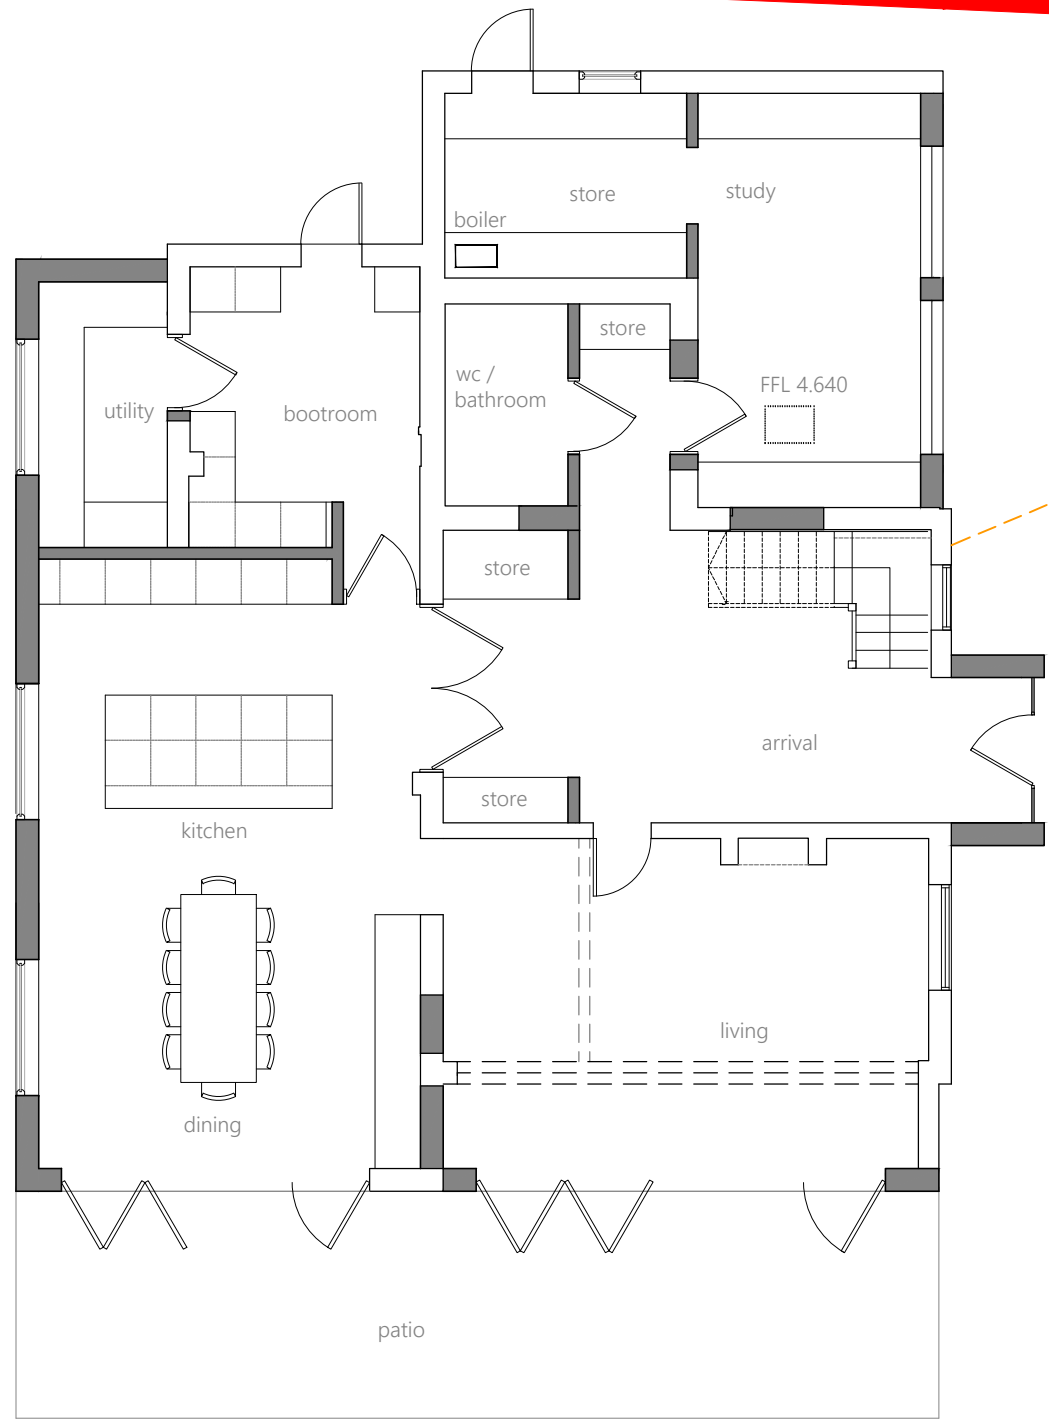


THIS DRAWING IS FOR :
PLANNING PURPOSES ONLY
Not to Be Used for Construction

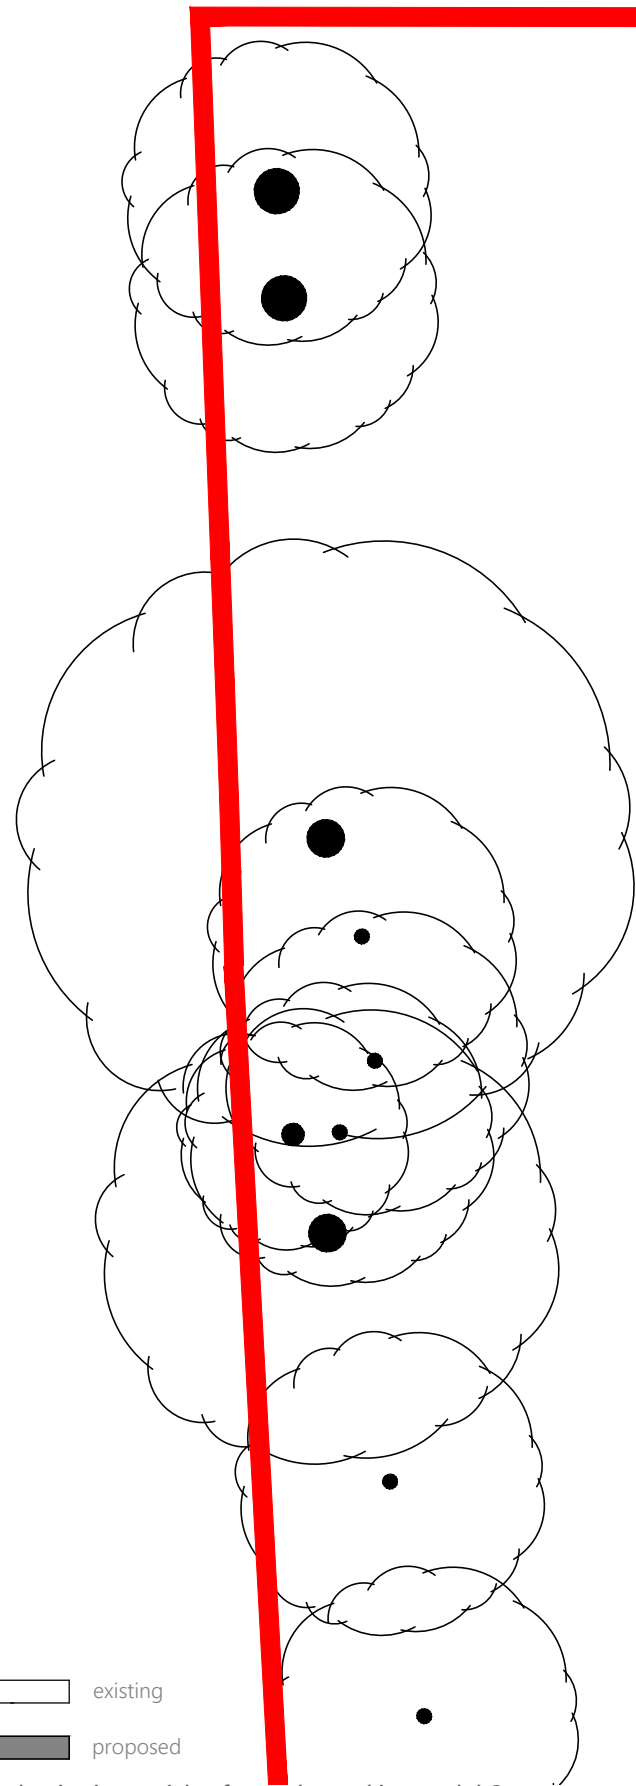

existing
proposed


This drawing is copyright of more than architecture ltd ©

CLIENT **Nick Bark**
PROJECT **Far End, Itchenor**
DRAWING TITLE **Proposed Ground Floor Plan**

DATE **November 2020**
DWG NO. **210 / 3.103**
SCALE **1:100 @ A3**
REVISION **04**
DATE **21.12.2020**

NOTES
This drawing is copyright and shall not be reproduced nor used for any other purpose without the written permission of the architects. This drawing must be read in conjunction with all other related drawings and documentation. Permission is granted to scale from this drawing for the purposes of Local Authority Planning Approval only. Please verify that the information is correctly printed to scale by checking the control bar.

randell design group
architecture | interior design | project management

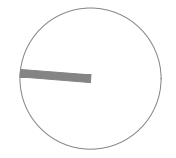

THIS IS A COLOURED DRAWING
If this box does not appear Red, the drawing may not be represented properly

1:100 0m 2 4 6

RIBA
Chartered Practice
more studio halls orchard barn
apuldram PO20 7FD
+44 (0) 1243 214 204
mail@randelldesigngroup.com
www.randelldesigngroup.com