


BLOCK/SITE PLAN
AREA 130m x 130m A3
SCALE 1:500
CENTRE COORDINATES: 481481, 104191

Rectory Farm

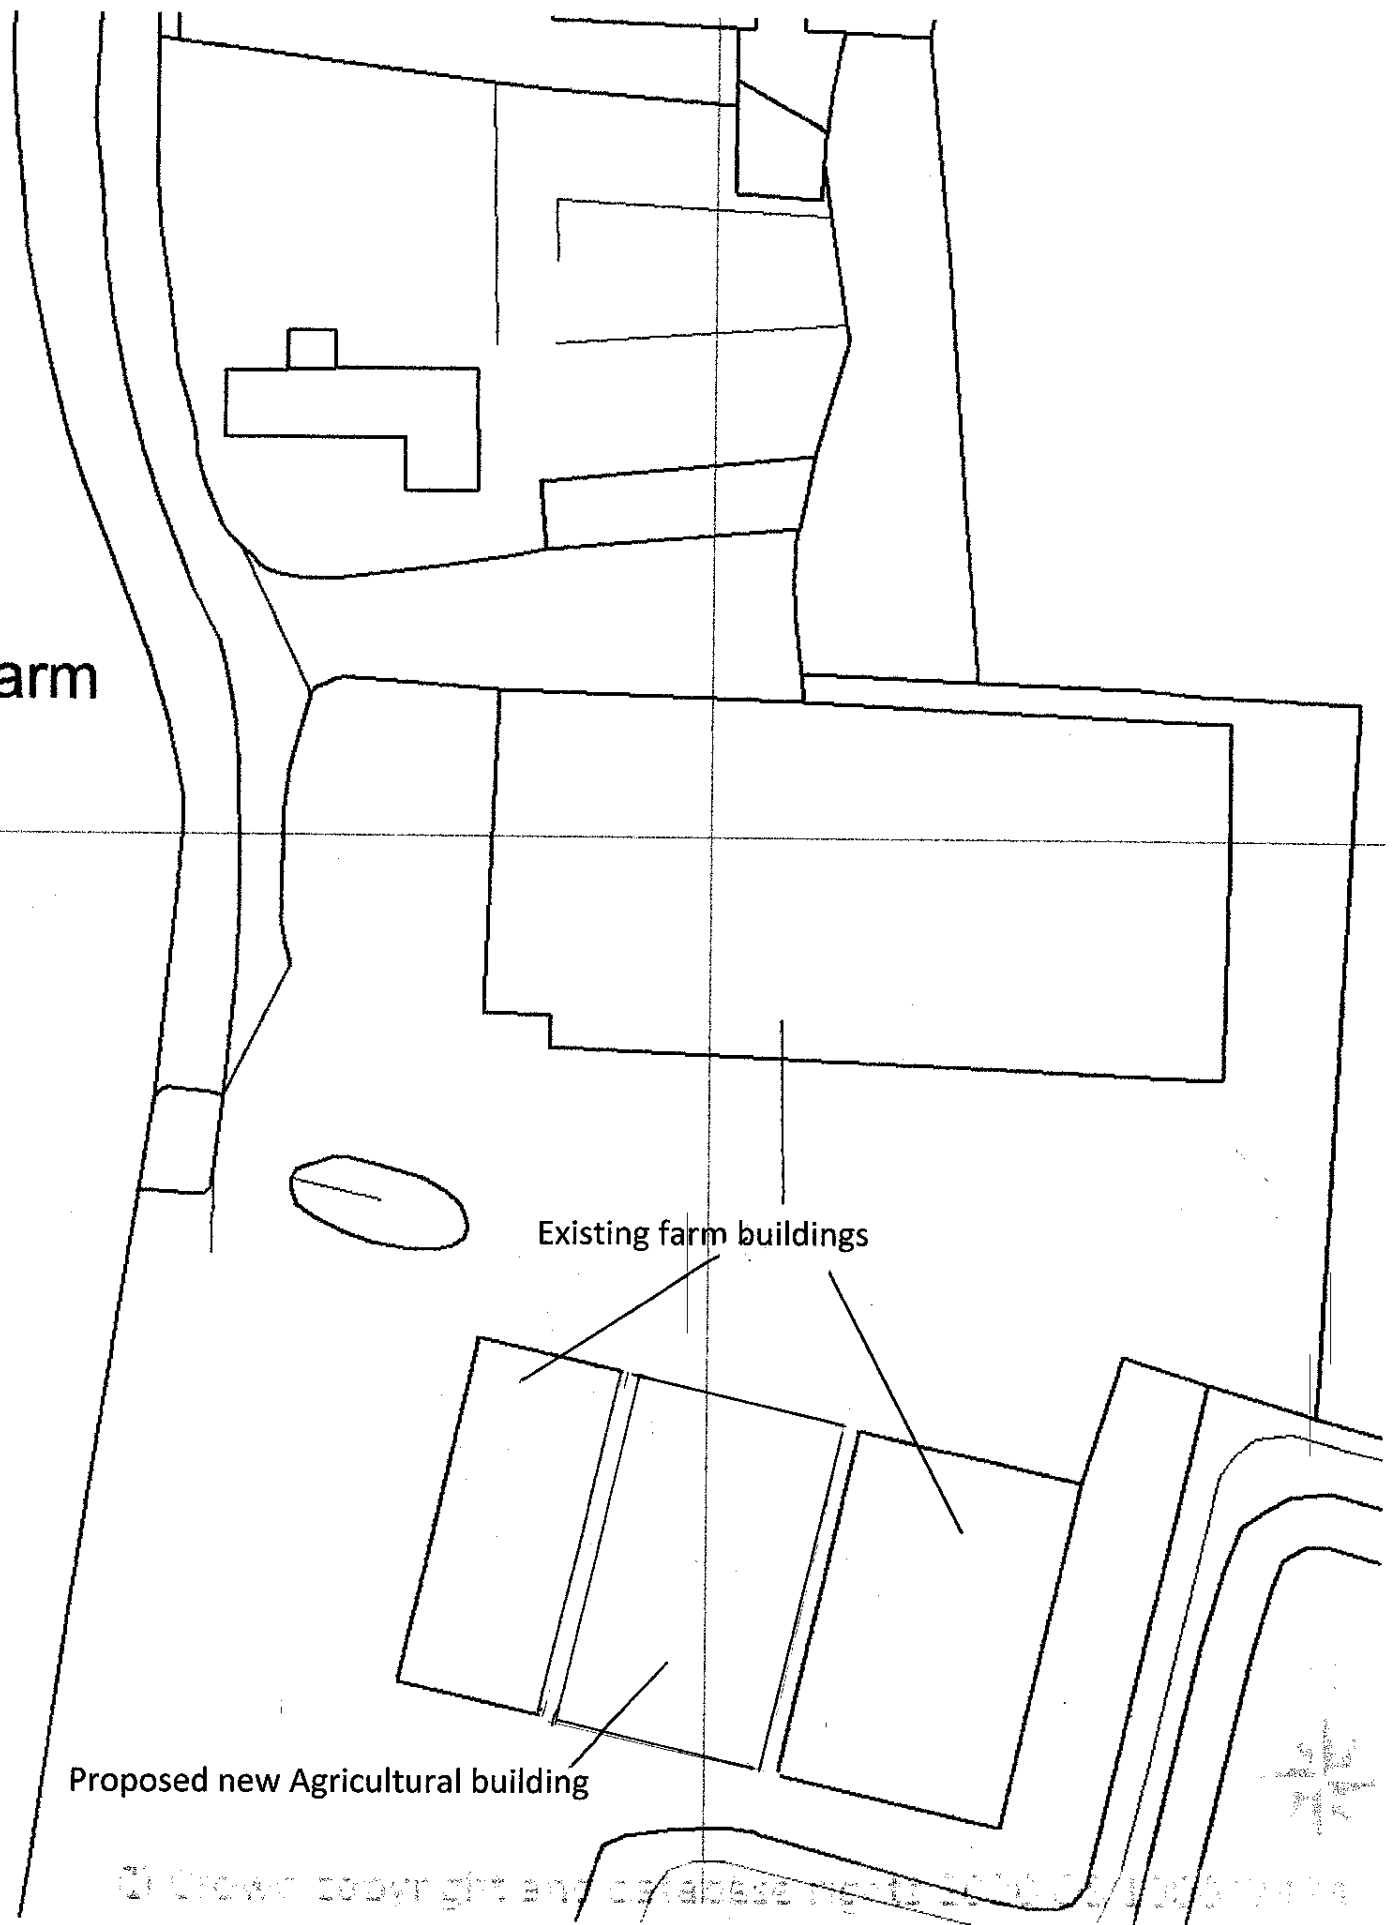

Rural Associates
 Planning Project Co-ordination
 Agricultural and Rural
 Yapton Lodge North End Road
 Yapton West Sussex BN18 0DT
 Tel 01243 555420 e-mail ruralass@freenet.co.uk

Title
 Proposed New General Purpose Farm
 Building for Farm Machinery and Equipment
 Storage at Rectory Farm Bosham
 Chichester
 West Sussex
 PO18 8QB

Client
 Douglas Strange and Sons
 Rectory Farm
 Walton Lane
 Bosham
 Chichester
 PO18 8QB

Scale 1. 500

Date 21/12/20

Drag No RA/061/ BLOCK PLAN