





Ground Floor Plan

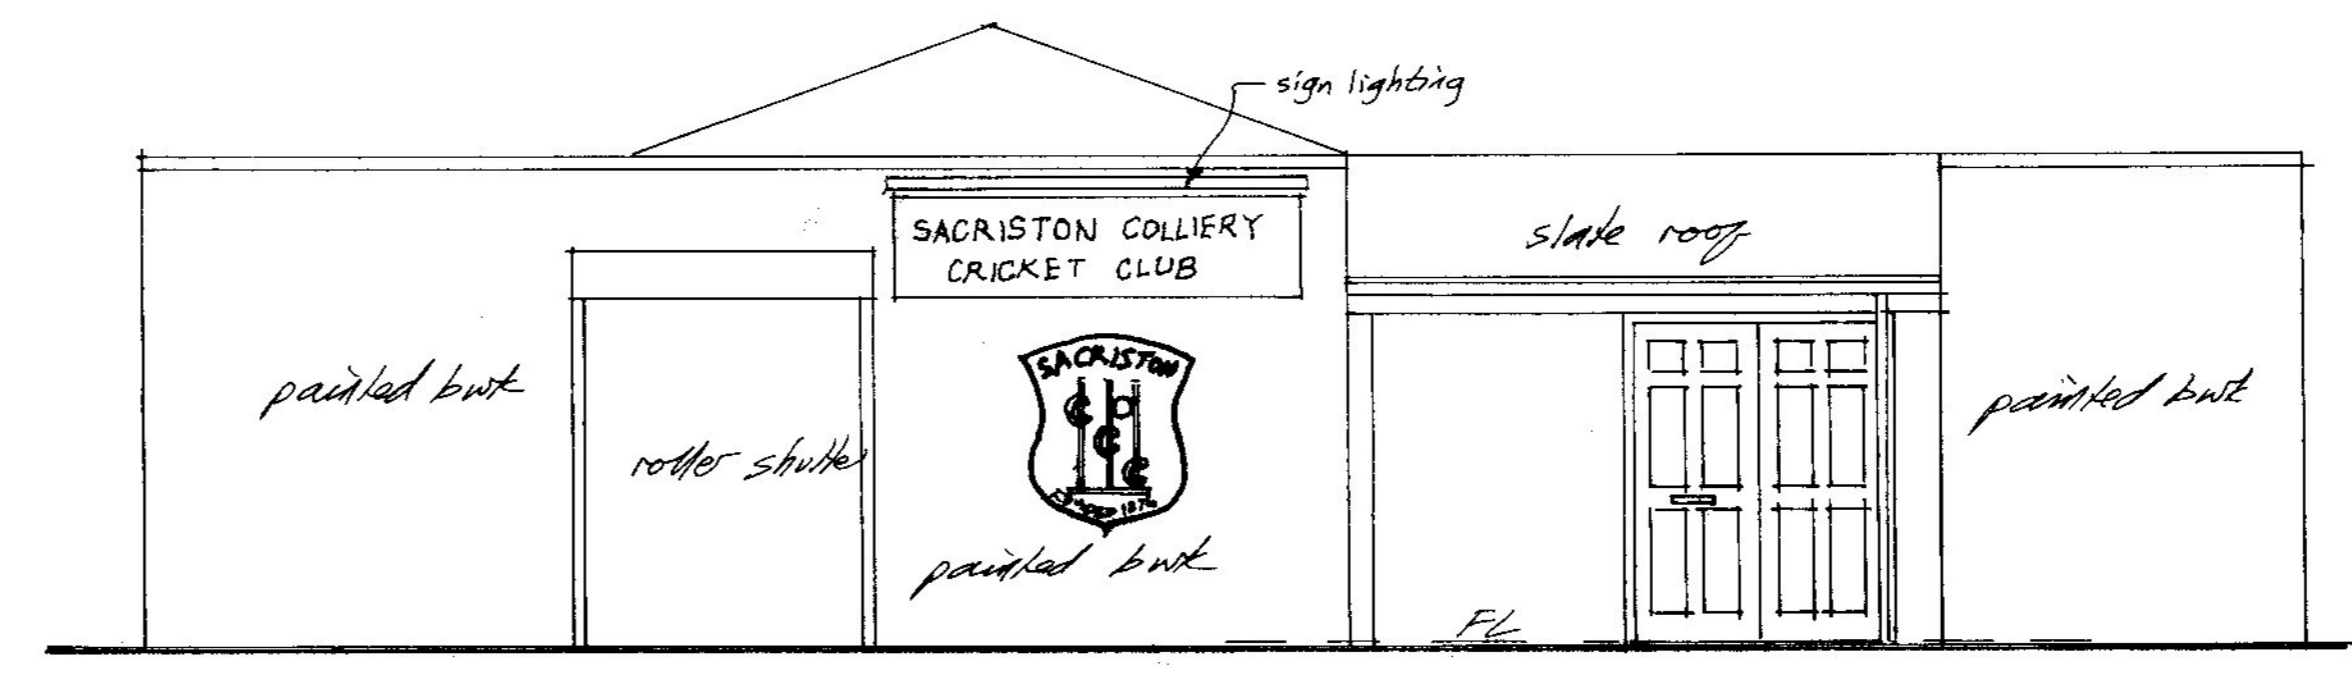

Front Elevation

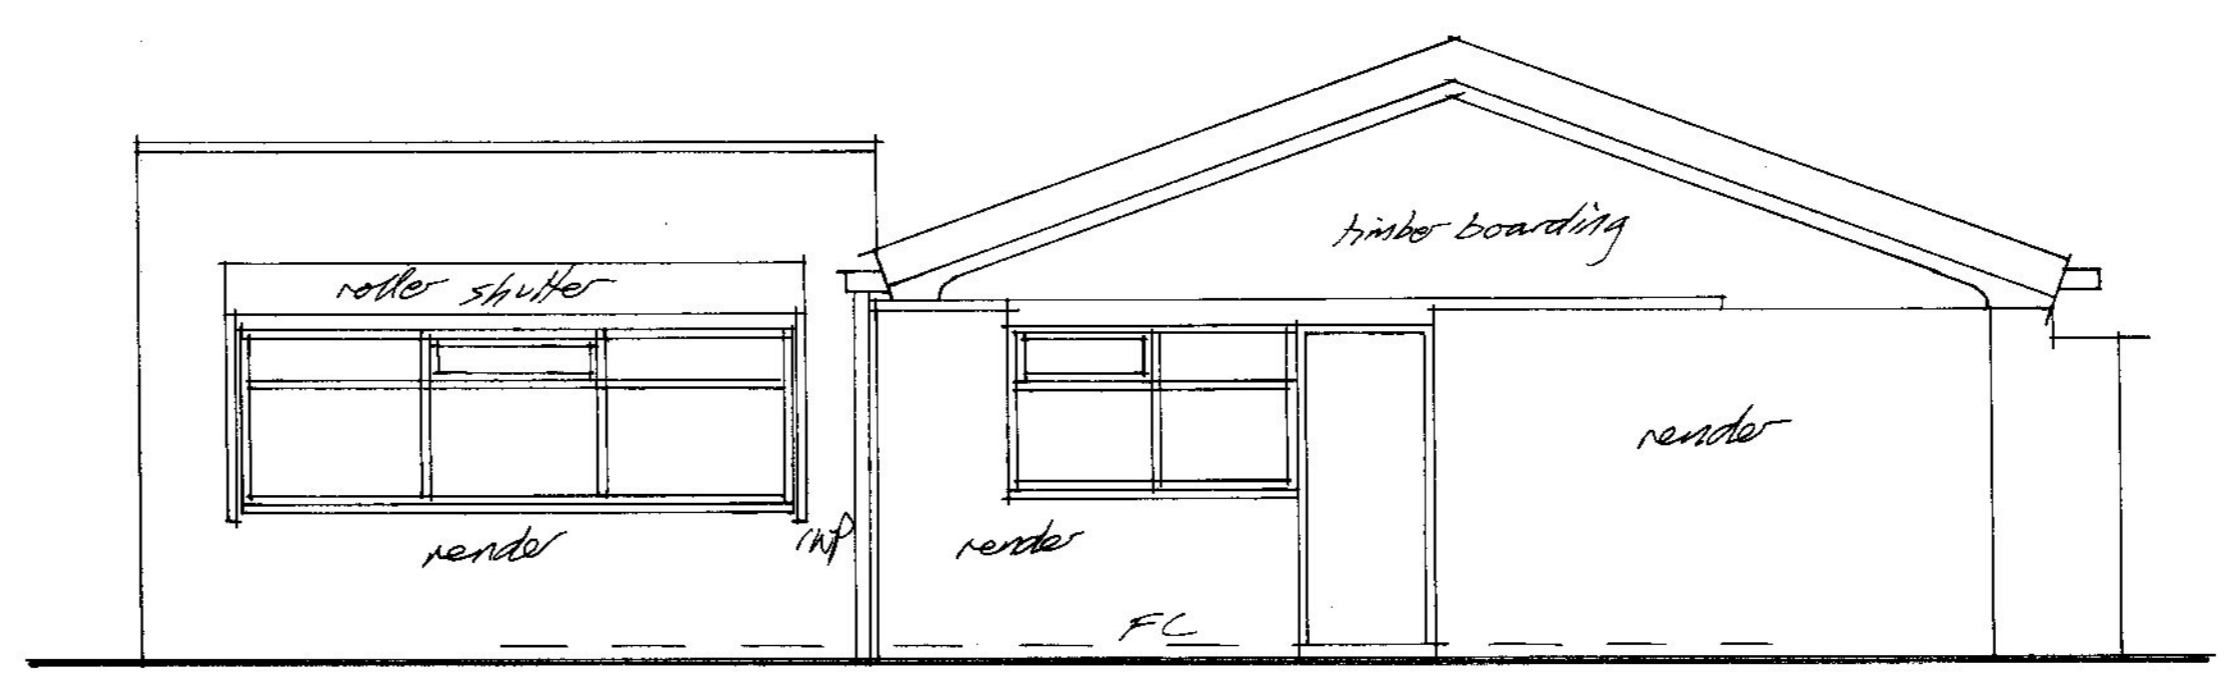

Rear Elevation

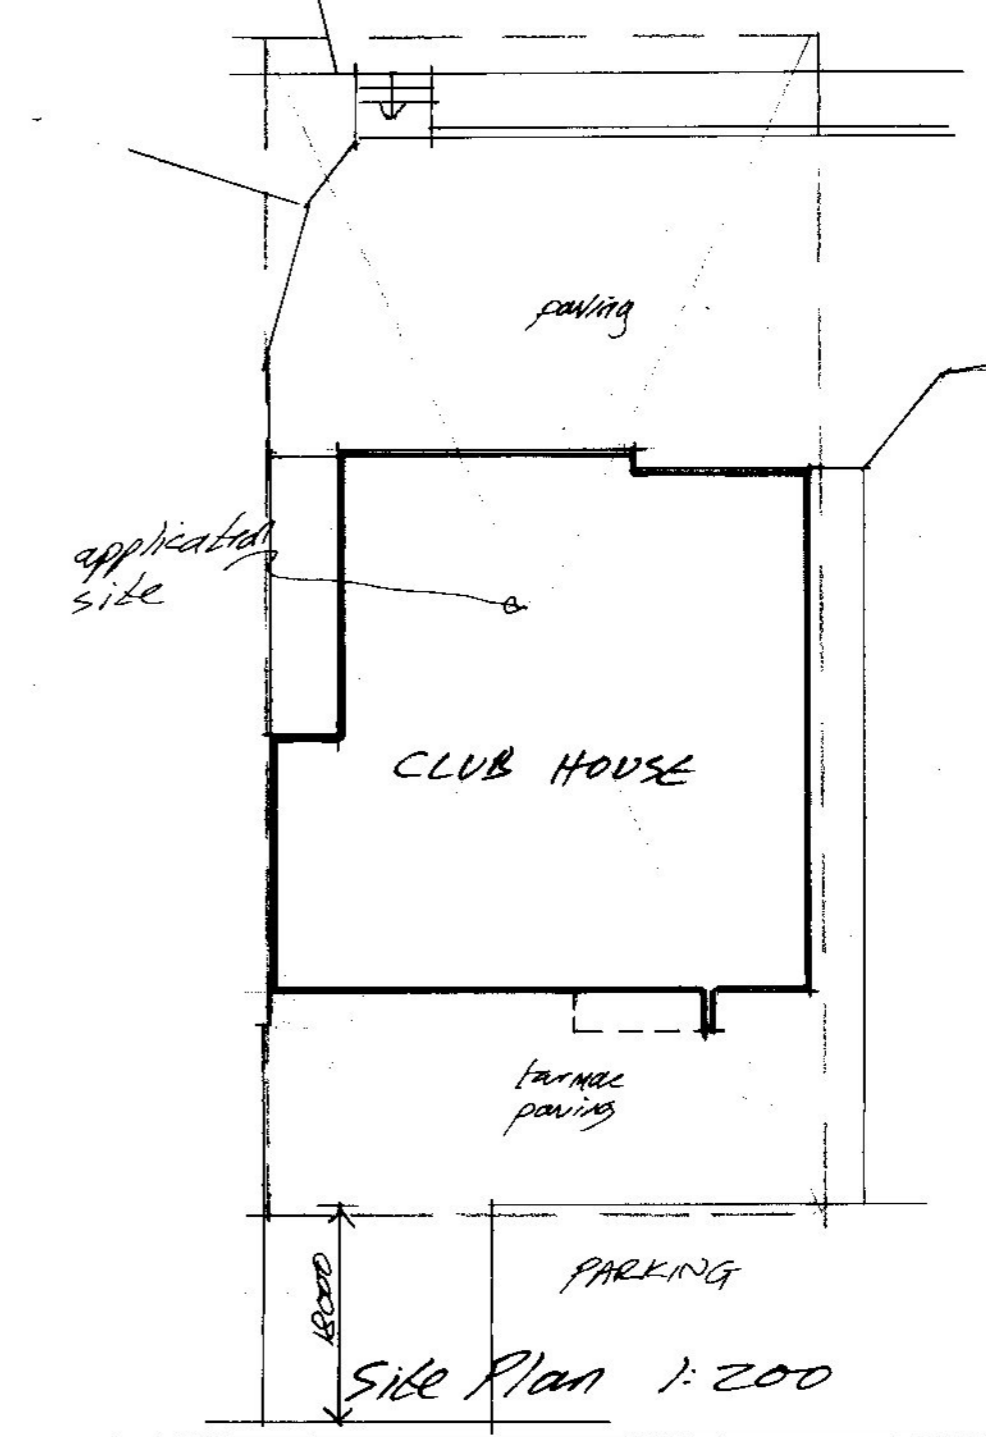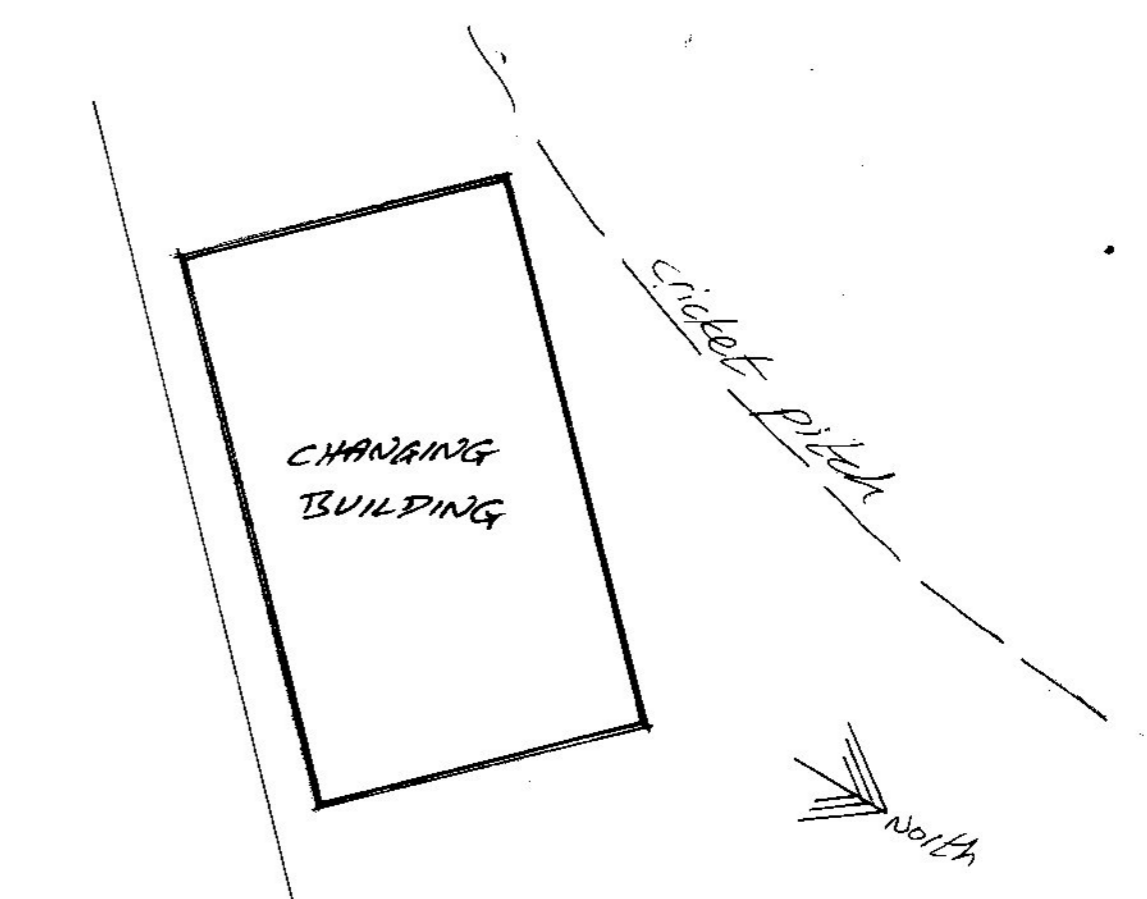

Side Plan 1:200

Proposed Alterations
 Sacriston Cricket Club
 Front Street
 Sacriston DH7 6ST

Existing Layout

Scale 1:50 @ A1 SC/1
 Date Nov '20