

Rev	Date	Description	Rev By

Notes:
This drawing is the copyright of BCM LLP. It may not be copied, altered or reproduced without written authority. The use of this drawing by third parties is entirely at their own risk.


This drawing must not be scaled. All levels and dimensions must be checked on site, figured dimensions must be checked on site, figured dimensions should be taken in preference to scaled dimensions. Scheme design based on receipt of Third Party Topographical Digital Survey information.



House Type 'O4' Front Elevation 1:100



House Type 'O4' Side Elevation 1:100

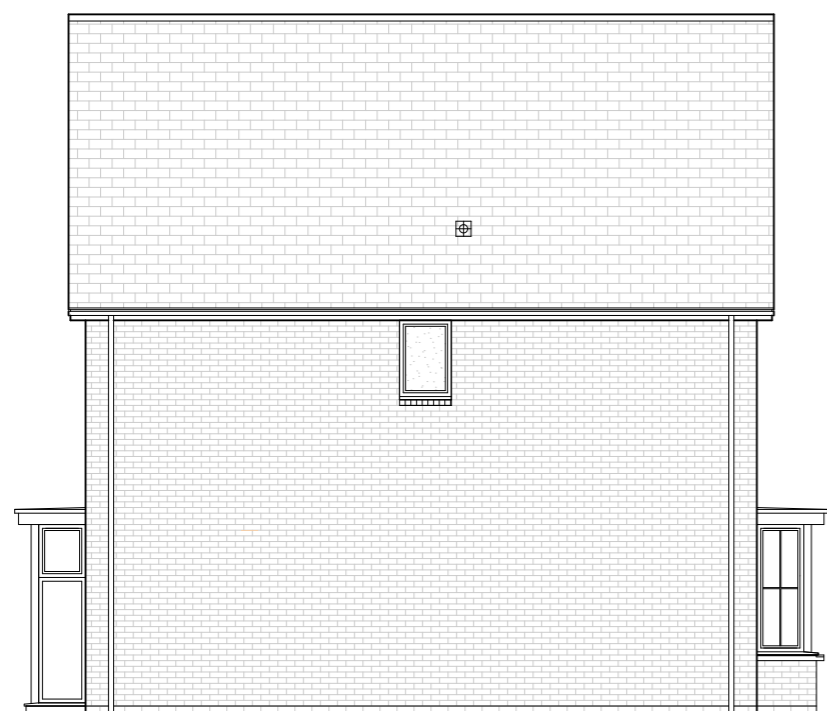

House Type 'O4' Side Elevation 1:100



House Type 'O4' Rear Elevation 1:100



	BCM The Old Dairy Winchester Hill Sutton Scotney Near Winchester Hampshire SO21 3NZ Tel 01962 763900 Fax 01962 763901 Email info@bcm.co.uk www.bcm.co.uk
	Project Land at Rookley Client Captiva Homes Ltd (Rookley) Scale 1:100 @ A3 Drawing No PL01-013 Drawn By SM Date Dec 2020 Drawing Title Units 19-21 Elevations