
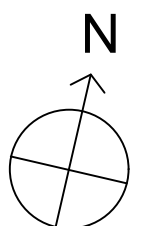


# SITE PLAN

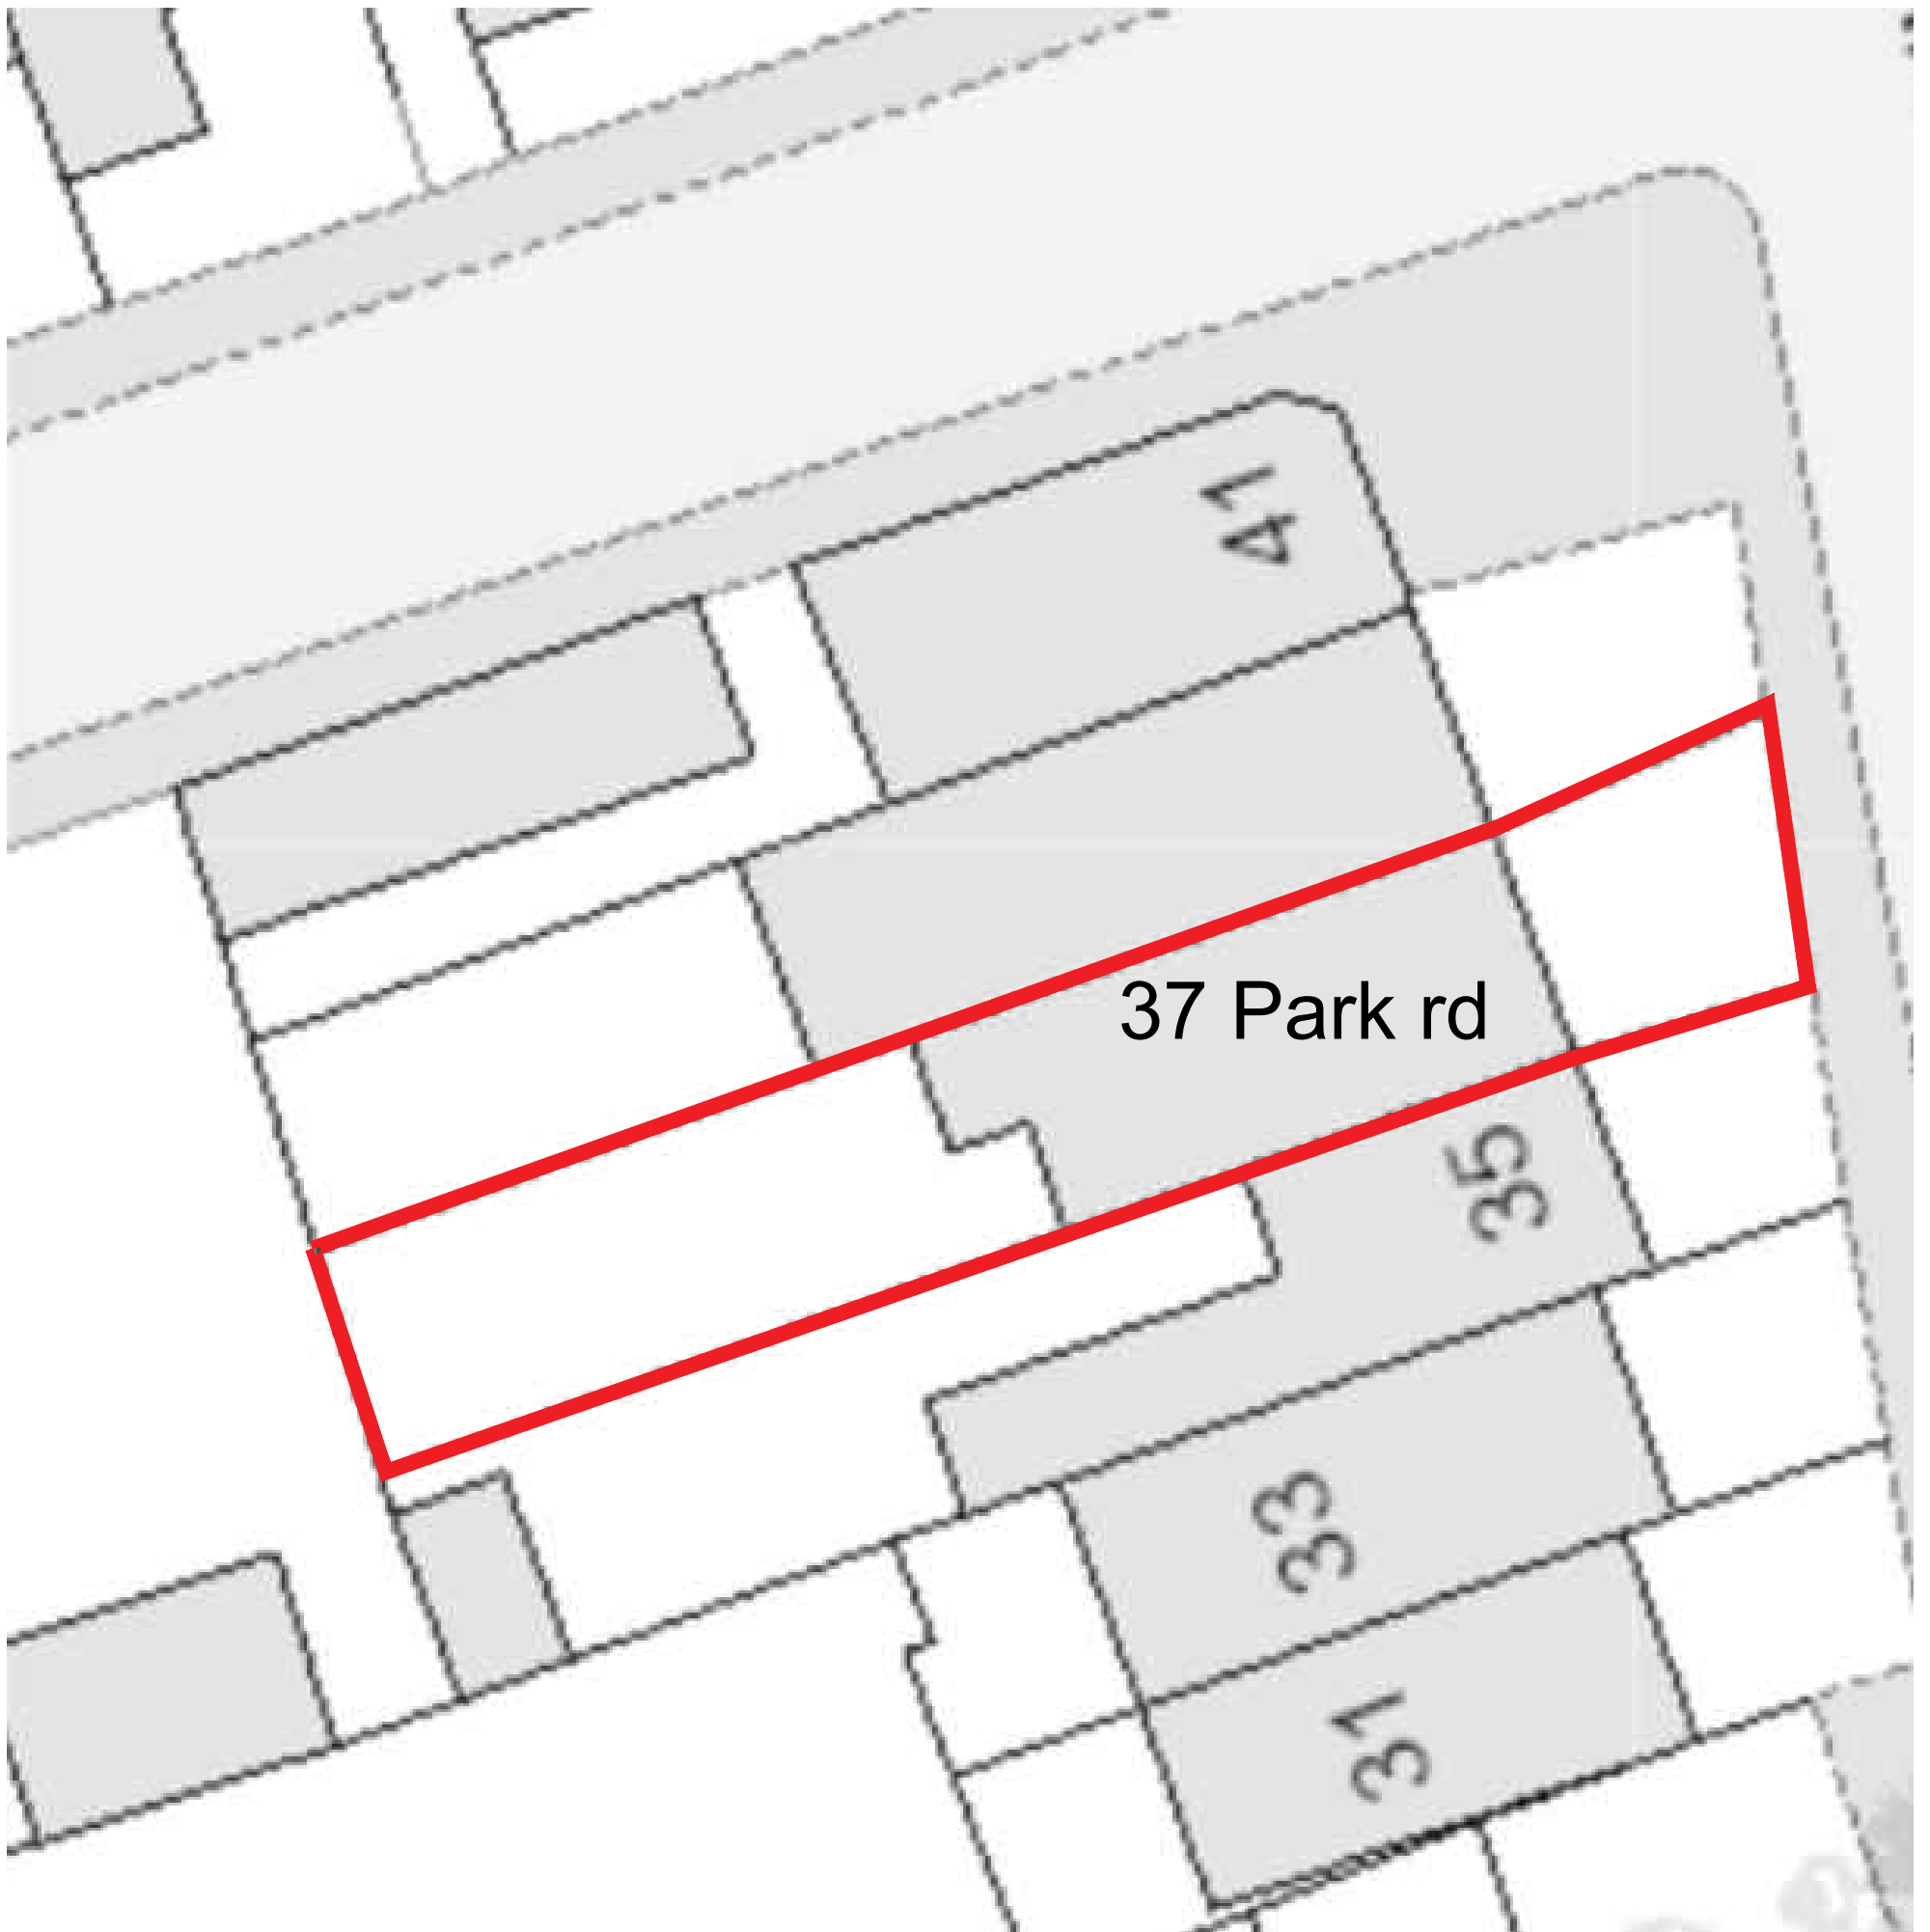

Client: Mrs V.Miroyan  
Job: 37 Park Road,  
Kingston upon Thames, KT2 6BX

Drawing Title: Site plan.  
Issued for information.

Scale: 1:150  
Date: 7.12.2020  
Drawn by: V. Miroyan

Drawing Number:  
KVAID-037/14  
Revision: 0