

PROJECT REF
20108

DRAWING REF
201

SCALE
1:50 @ A1



DATE
OCT '20

CLIENT
MRS J LAITSAS
14 MEADOW CLOSE
HALE
CHESHIRE
WA15 8JR


PROJECT
DETACHED GARDEN BUILDING

DRAWING TITLE
PROPOSED FLOOR PLANS
PLANNING


0 0.5 1m 5m 10m

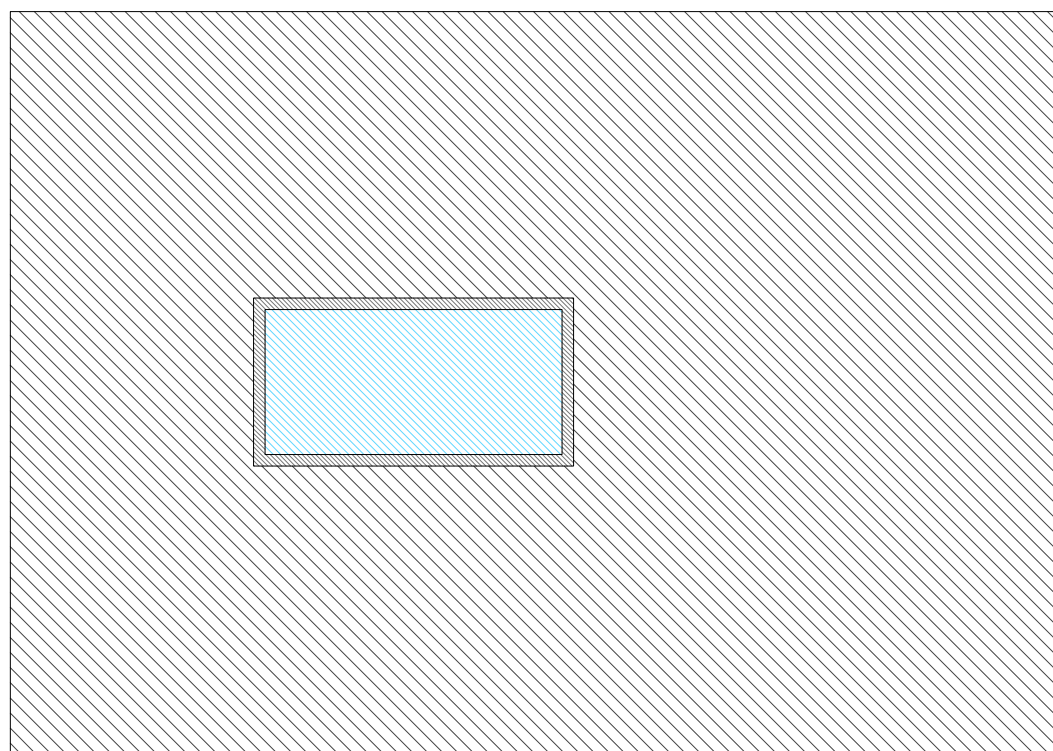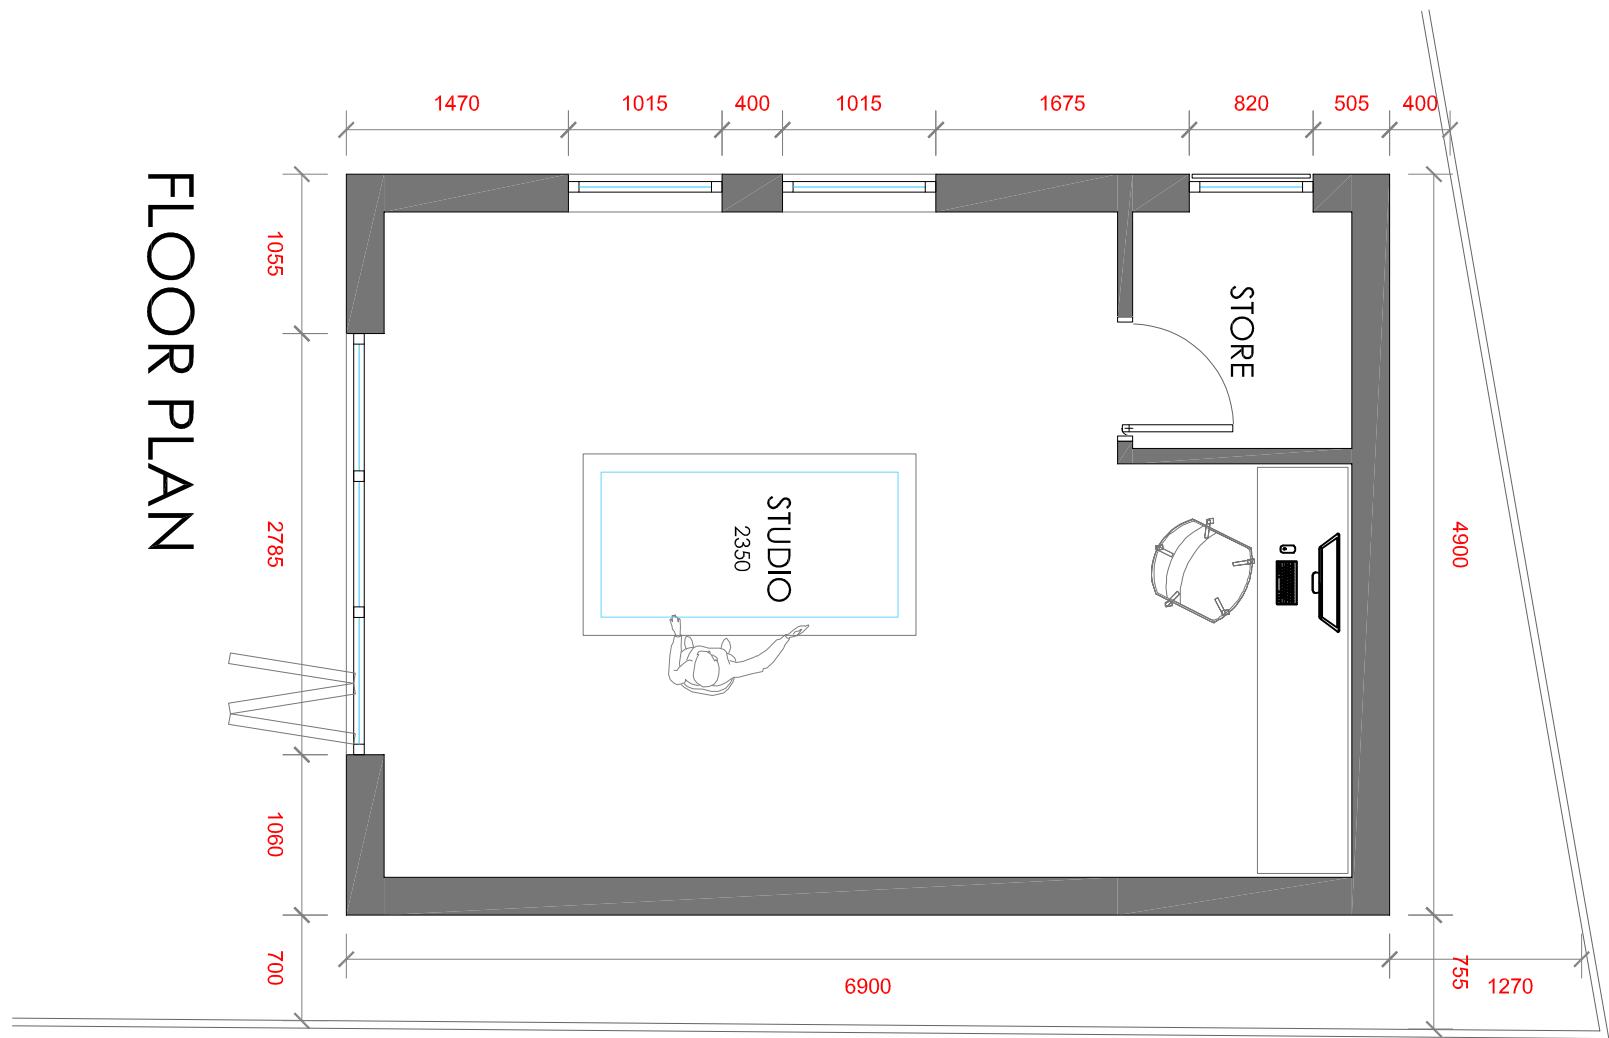


EAVES 2450
EAVES 2335
HEAD 2100
DPC 0.00

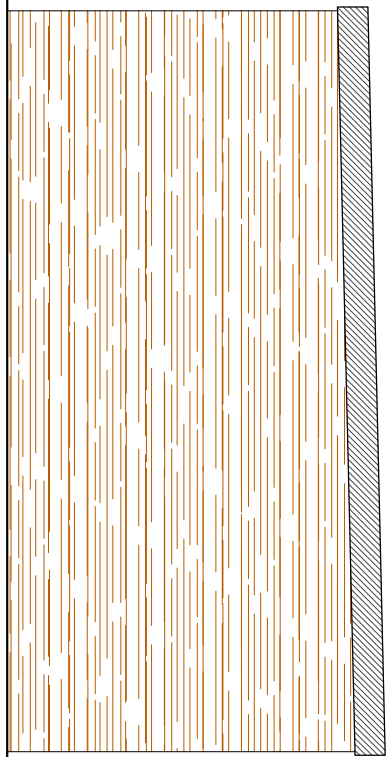

EAVES 2450
EAVES 2335
HEAD 2100
DPC 0.00

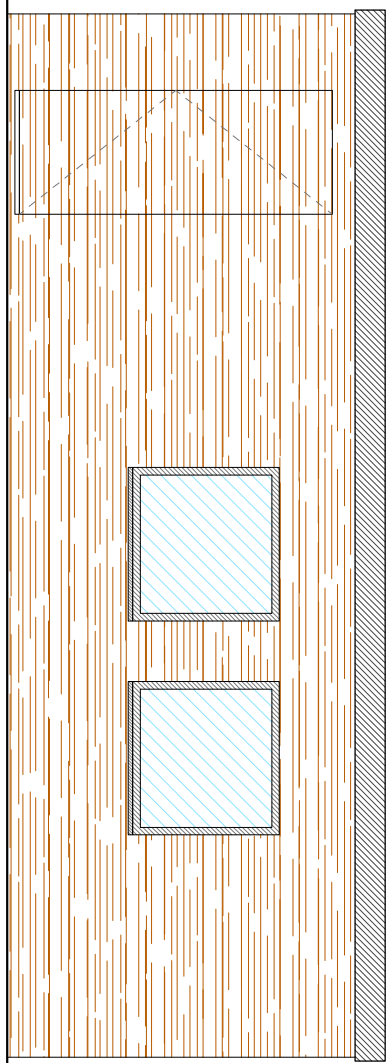


EAVES 2450
EAVES 2335
HEAD 2100
DPC 0.00

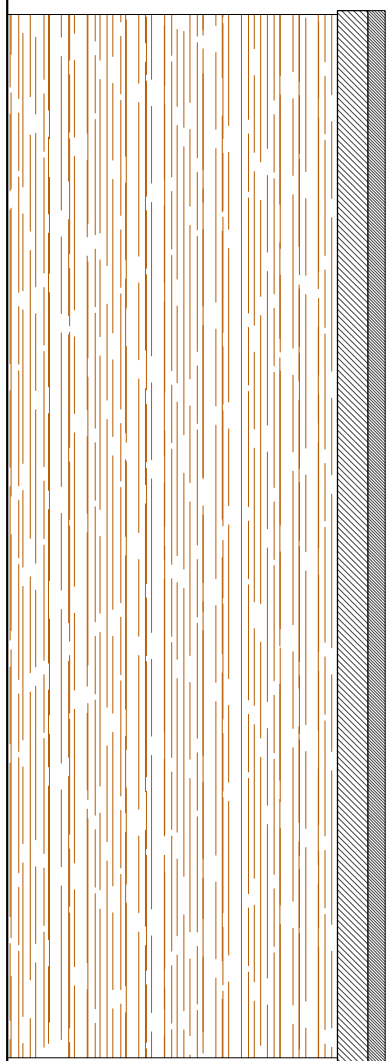

EAVES 2450
EAVES 2335
HEAD 2100
DPC 0.00

FRONT (EAST)

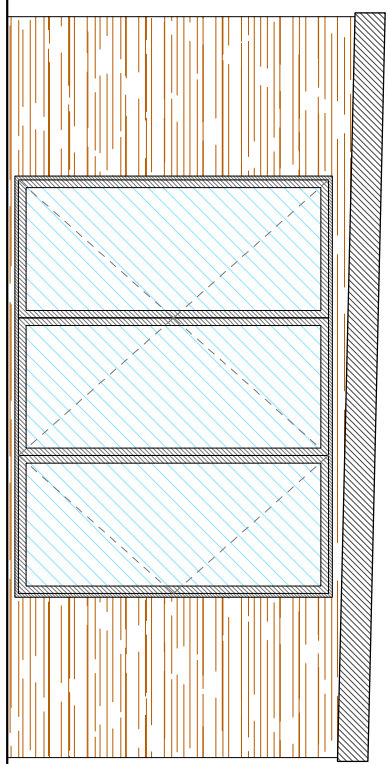

REAR (WEST)

SIDE (SOUTH)

SIDE (NORTH)

A UPDATED FOLLOWING CLIENT COMMENTS 11.10.20
- ISSUED FOR CLIENT REVIEW & COMMENT



BLUECHIP
ARCHITECTURE + DESIGN

07999 294 675

DESIGN@BLUECHIP-ARCHITECTURE.CO.UK
WWW.BLUECHIP-ARCHITECTURE.CO.UK
18 RIVINGTON ROAD 1 ALDER FOREST 1 WORSLEY 1 M30 9BS