

PROPOSED SIGNS - SCALE 1:20



SIGN No 1

MATERIALS:
PRINTED CANVAS BANNER SIGNS



SIGN No 2


ELEVATION VIEWS - 1:100



NORTH FACING ELEVATION

SOUTH FACING ELEVATION

SITE PLAN - SCALE 1:500

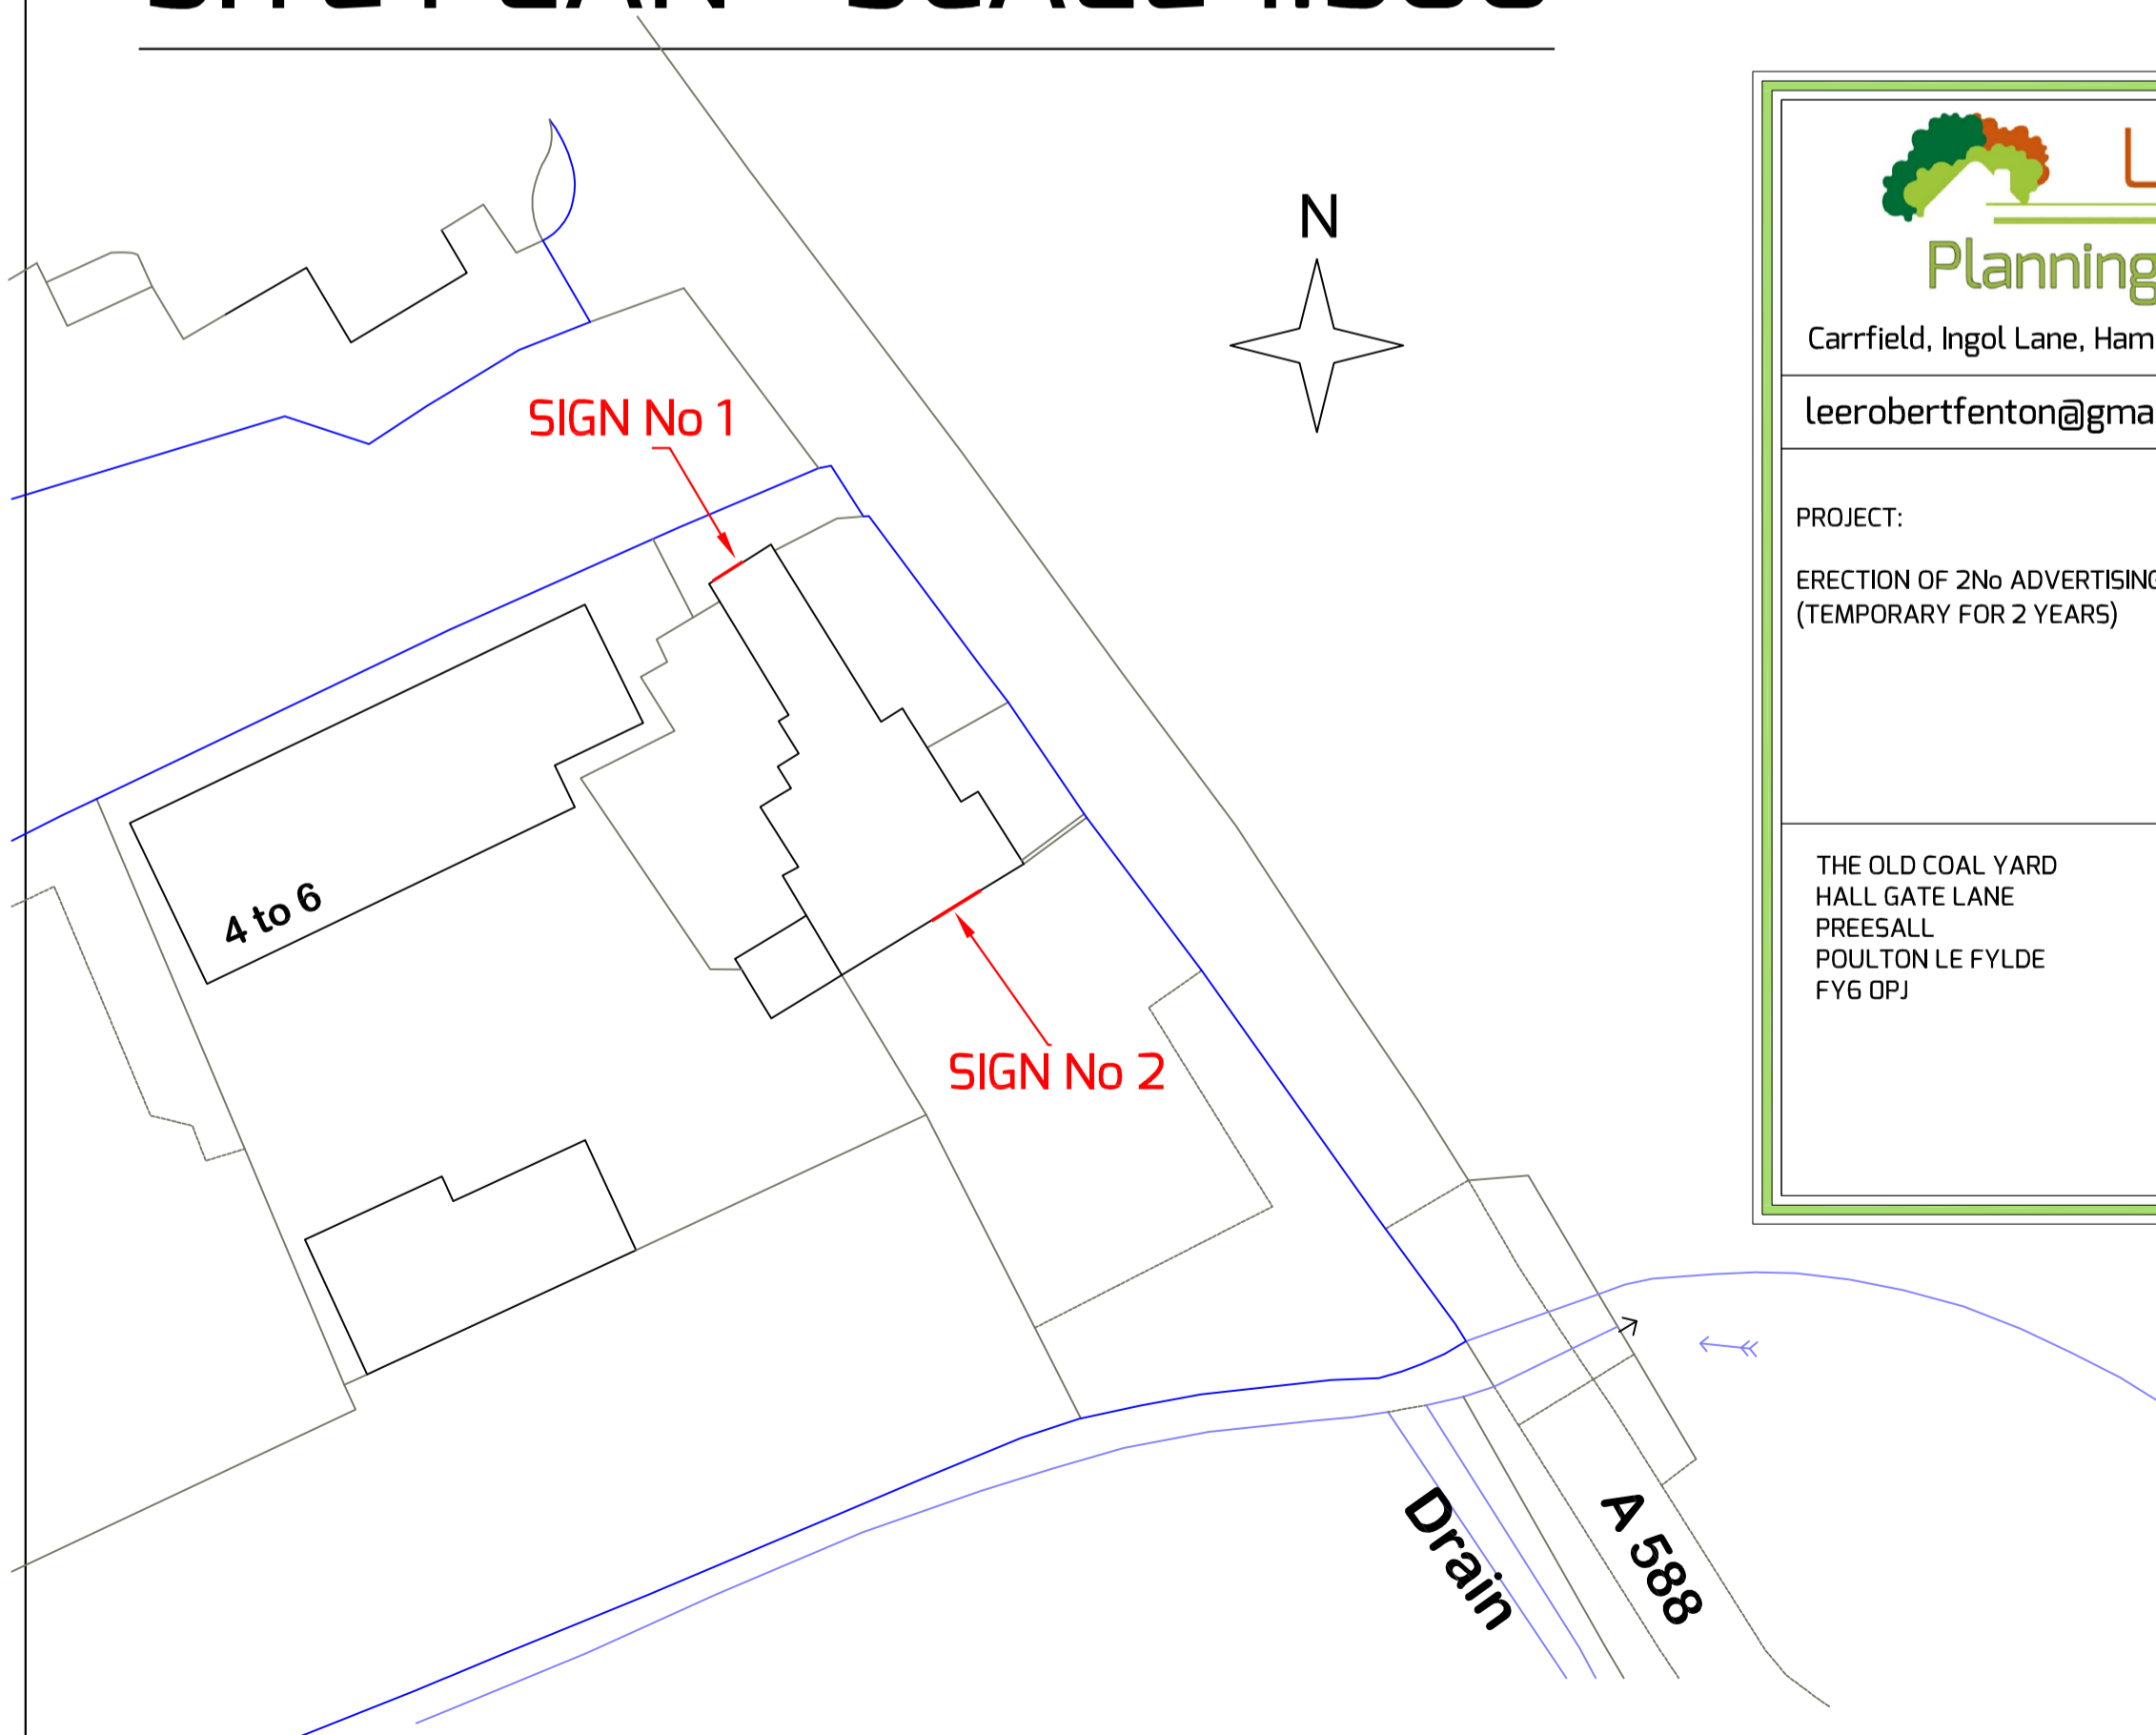

 Lee Fenton Planning Services Ltd	
Carrfield, Ingol Lane, Hambleton, Lancashire FY6 9BJ leerobertfenton@gmail.com 07792 566005	
PROJECT: ERECTION OF 2No ADVERTISING SIGNS (TEMPORARY FOR 2 YEARS)	
THE OLD COAL YARD HALL GATE LANE PREESALL POULTON LE FYLDE FY6 0PJ	DATE: 11/01/2021 DWG No: LF/MA/3511 SCALE: 1:20, 1:100 & 1:500 PAPER SIZE: A2