




**01** Existing Ground Floor Plan  
Scale 1:100

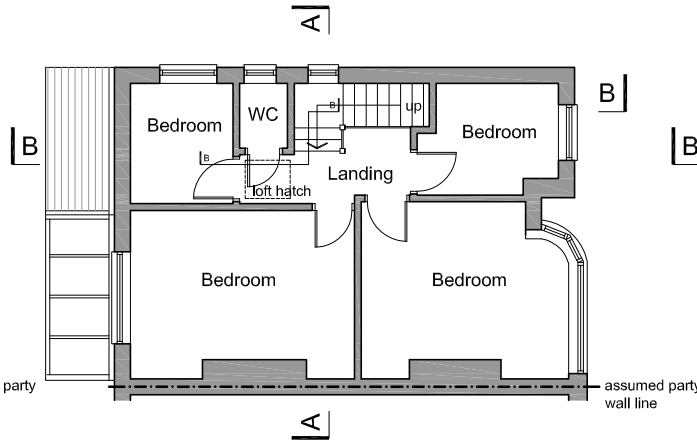


**02** Existing First Floor Plan  
Scale 1:100

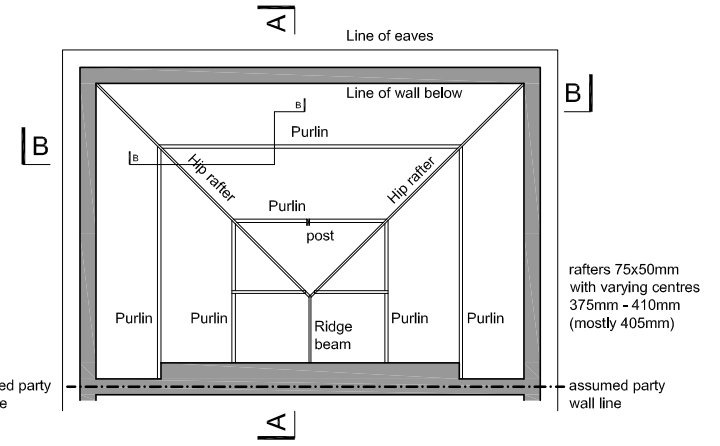

**03** Existing Loft Plan  
Scale 1:100

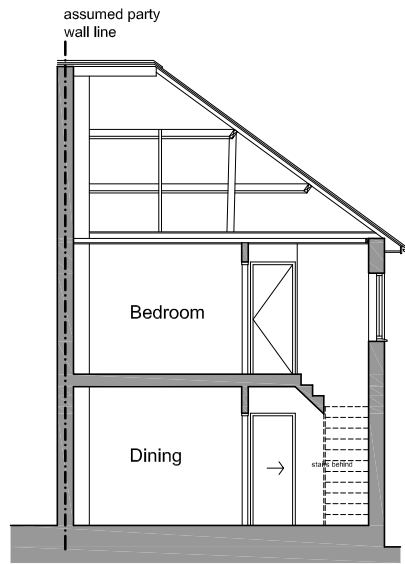

**04** Existing Section AA  
Scale 1:100

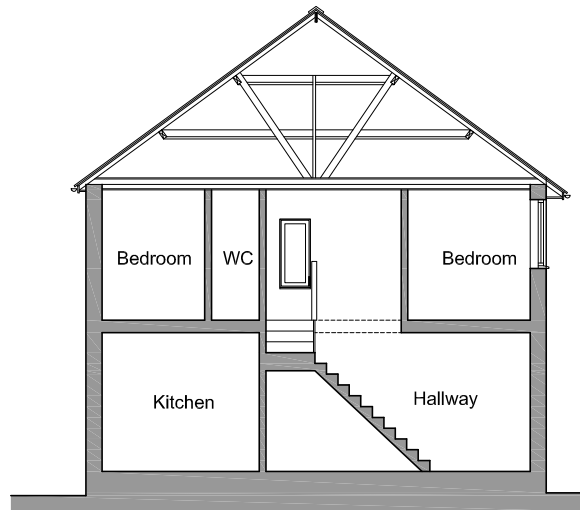

**05** Existing Section BB  
Scale 1:100

Client		
Mr Lee Pritchard		
Project Name		
22 Honicknowle Lane		
Drawing		
Existing Floor Plans and Sections		
Scale		
		1:100 @ A3
Drawn by		Date
CS		October 2020
Checked by		
Project No.		
J20/002		Drawing No
		AS.10
		Revision
		-