



**01** Proposed West Elevation  
Scale 1:100

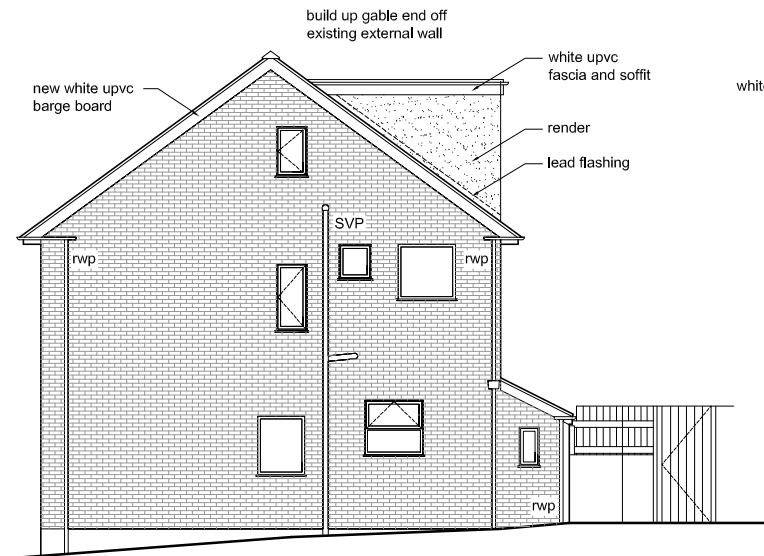

**02** Proposed South Elevation  
Scale 1:100

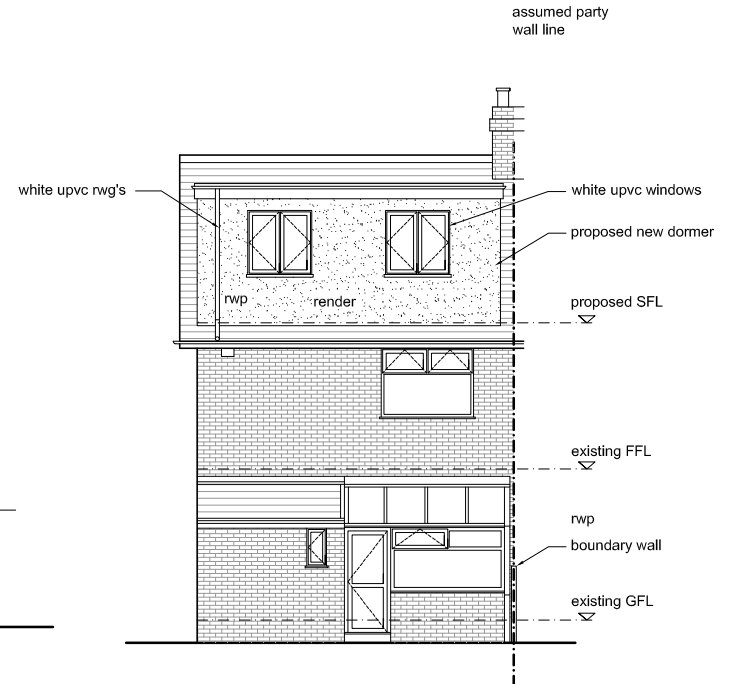

**03** Proposed East Elevation  
Scale 1:100

Client		
Mr Lee Pritchard		
Project Name		
22 Honicknowle Lane		
Drawing		
Proposed Elevations		
Scale		
		1:100 @ A3
Drawn by		Date
CS		October 2020
Checked by		
Project No.	Drawing No	Revision
J20/002	AB.03	-