


01 Existing West Elevation
Scale 1:100

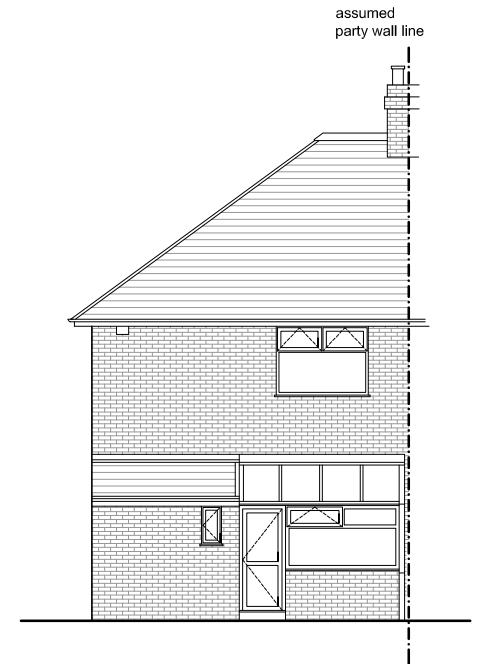

02 Existing South Elevation
Scale 1:100



03 Existing East Elevation
Scale 1:100

Client		
Mr Lee Pritchard		
Project Name		
22 Honicknowle Lane		
Drawing		
Existing Elevations		
Scale		
		1:100 @ A3
Drawn by		Date
CS		October 2020
Checked by		
Project No.	Drawing No	Revision
J20/002	AS.11	-