




01 Proposed Ground Floor Plan
Scale 1:100

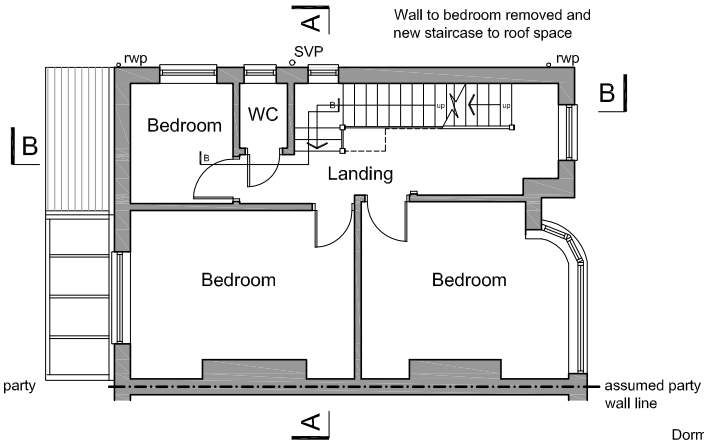


02 Proposed First Floor Plan
Scale 1:100

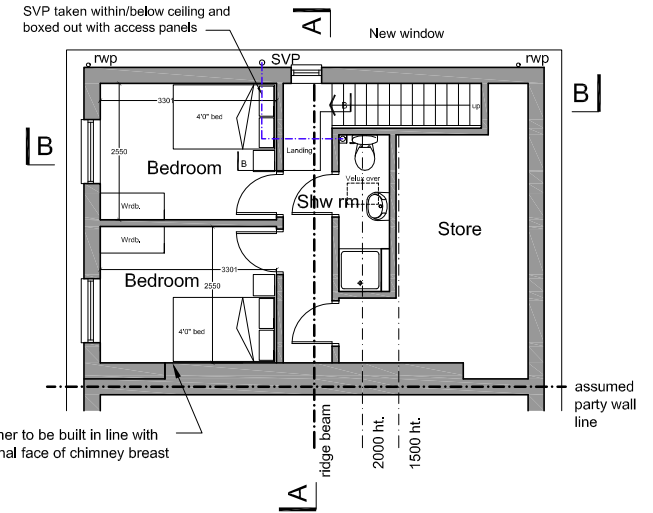

03 Proposed Loft Plan
Scale 1:100

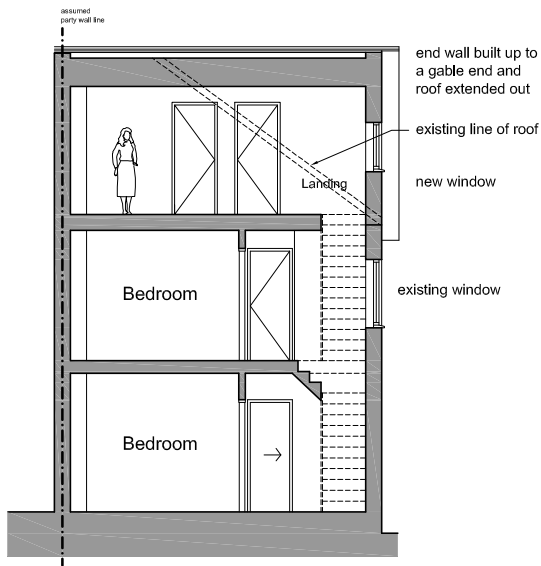

04 Proposed Section AA
Scale 1:100

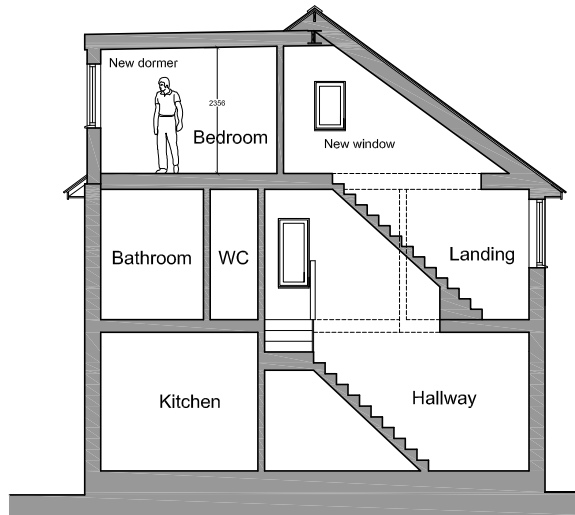

05 Proposed Section BB
Scale 1:100

Client		
Mr Lee Pritchard		
Project Name		
22 Honicknowle Lane		
Drawing		
Proposed Floor Plans and Sections		
Scale		
1:100 @ A3		
Drawn by		
CS		
Date		
October 2020		
Checked by		
Project No.		
J20/002		
Drawing No		
AB.02		
Revision		
-		