



version	date	author	version notes
P1	As dwg	As dwg	Initial issue
P2	08.01.21	SC	Plannign issue

Grosvenor Gardens Mews

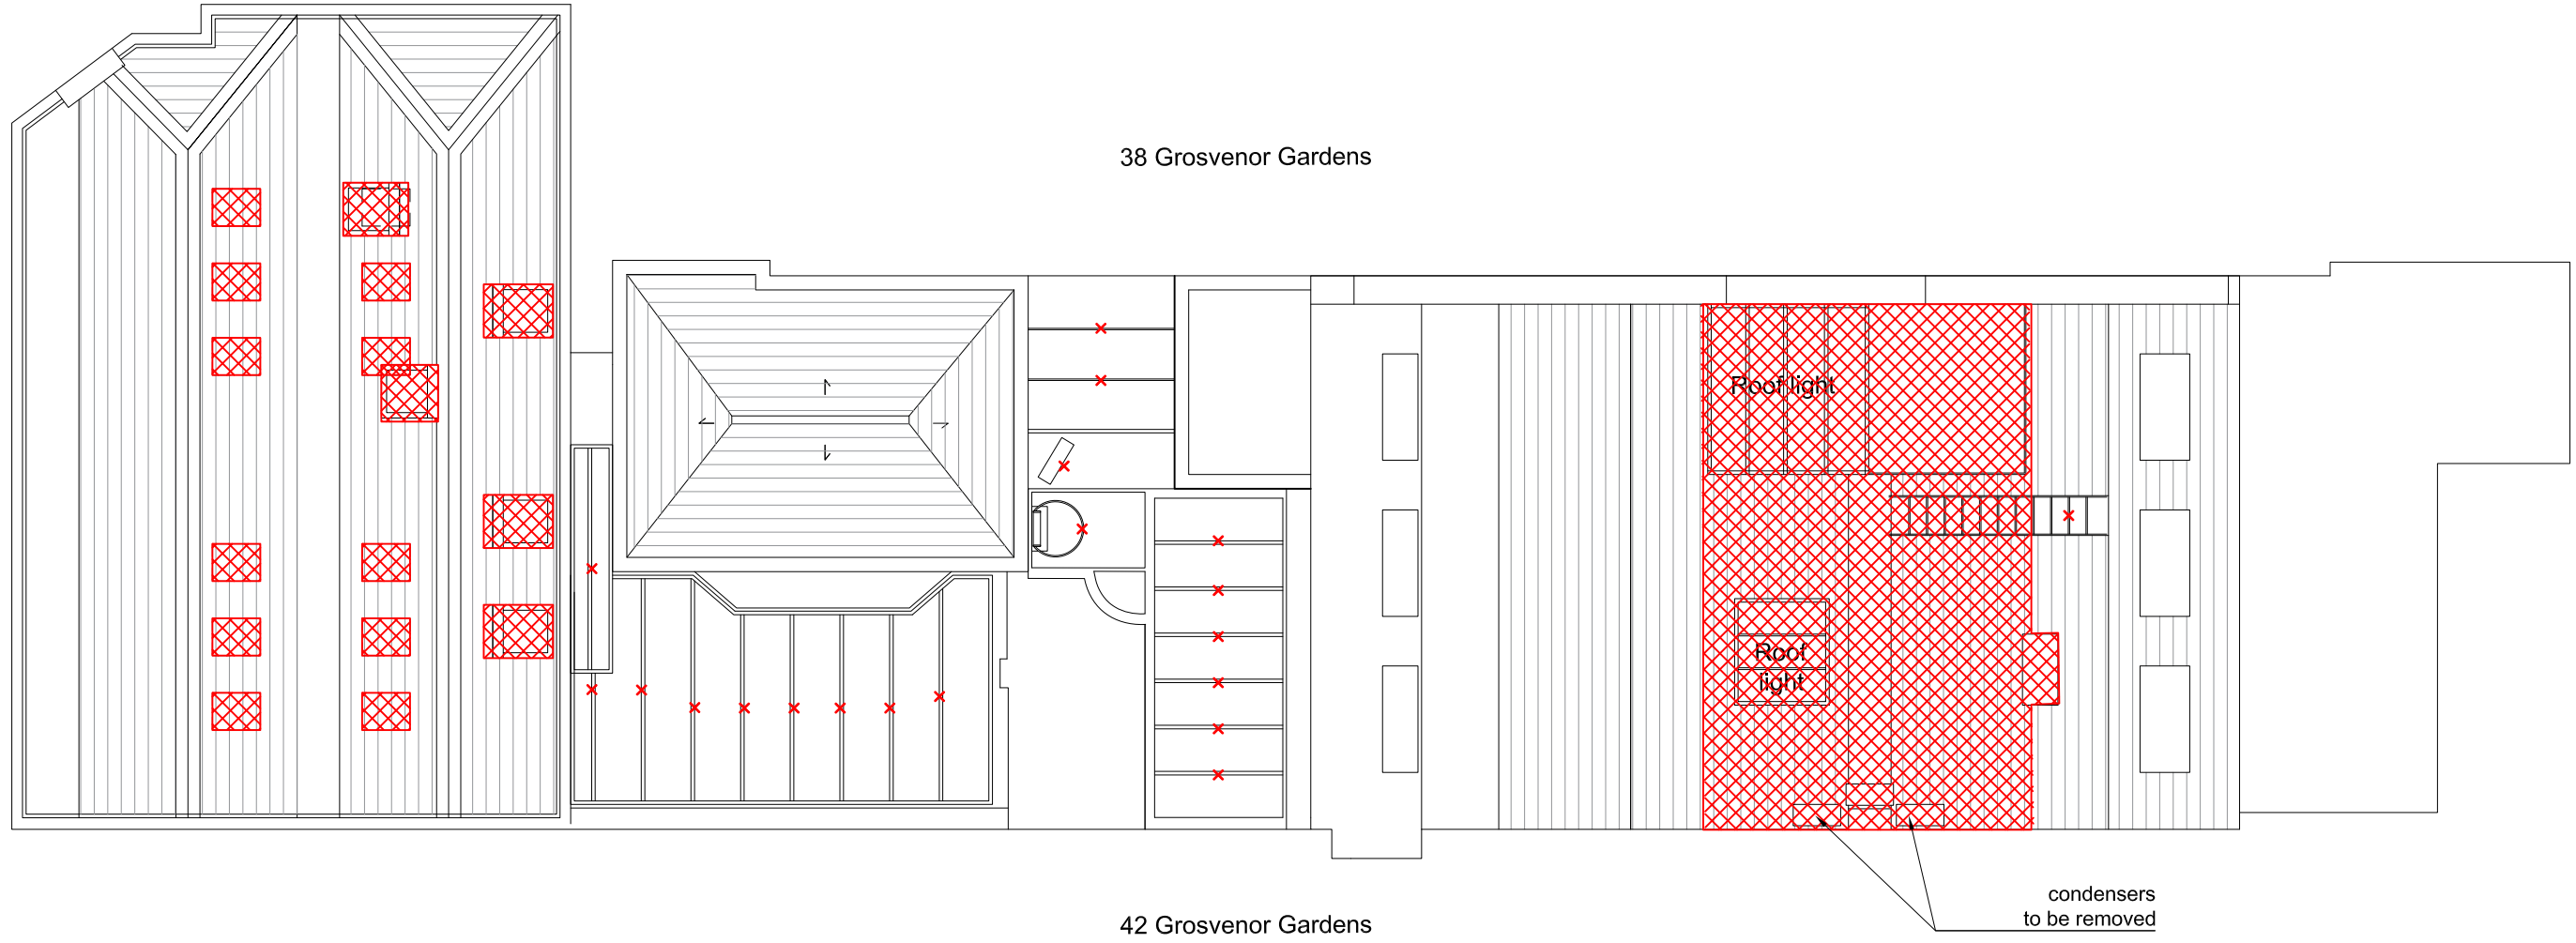

01 Roof
Scale 1:100

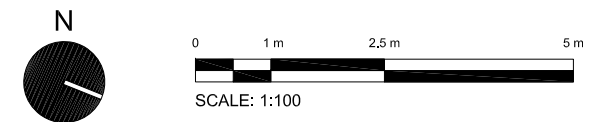

key:

- x item to be removed
- area to be demolished

PLANNING

Orbit Architects

project: 40 Grosvenor Gardens & 40 Grosvenor Gardens Mews South, SW1

site: Existing - Demolition - Roof Plan

scale: 1:100 @ A3 date: 29.07.20 author: NV job no. dwp no. ver.

1986-D0-156 P2

© Orbit Architects 83 Blackfriars Road, London SE1 8HA t. 020 7593 3380 w. www.orbitarchitects.com e. info@orbitarchitects.com