



version	date	author	version notes
P1	As dwg	As dwg	Planning issue
P2	08.01.21	SC	Planning issue

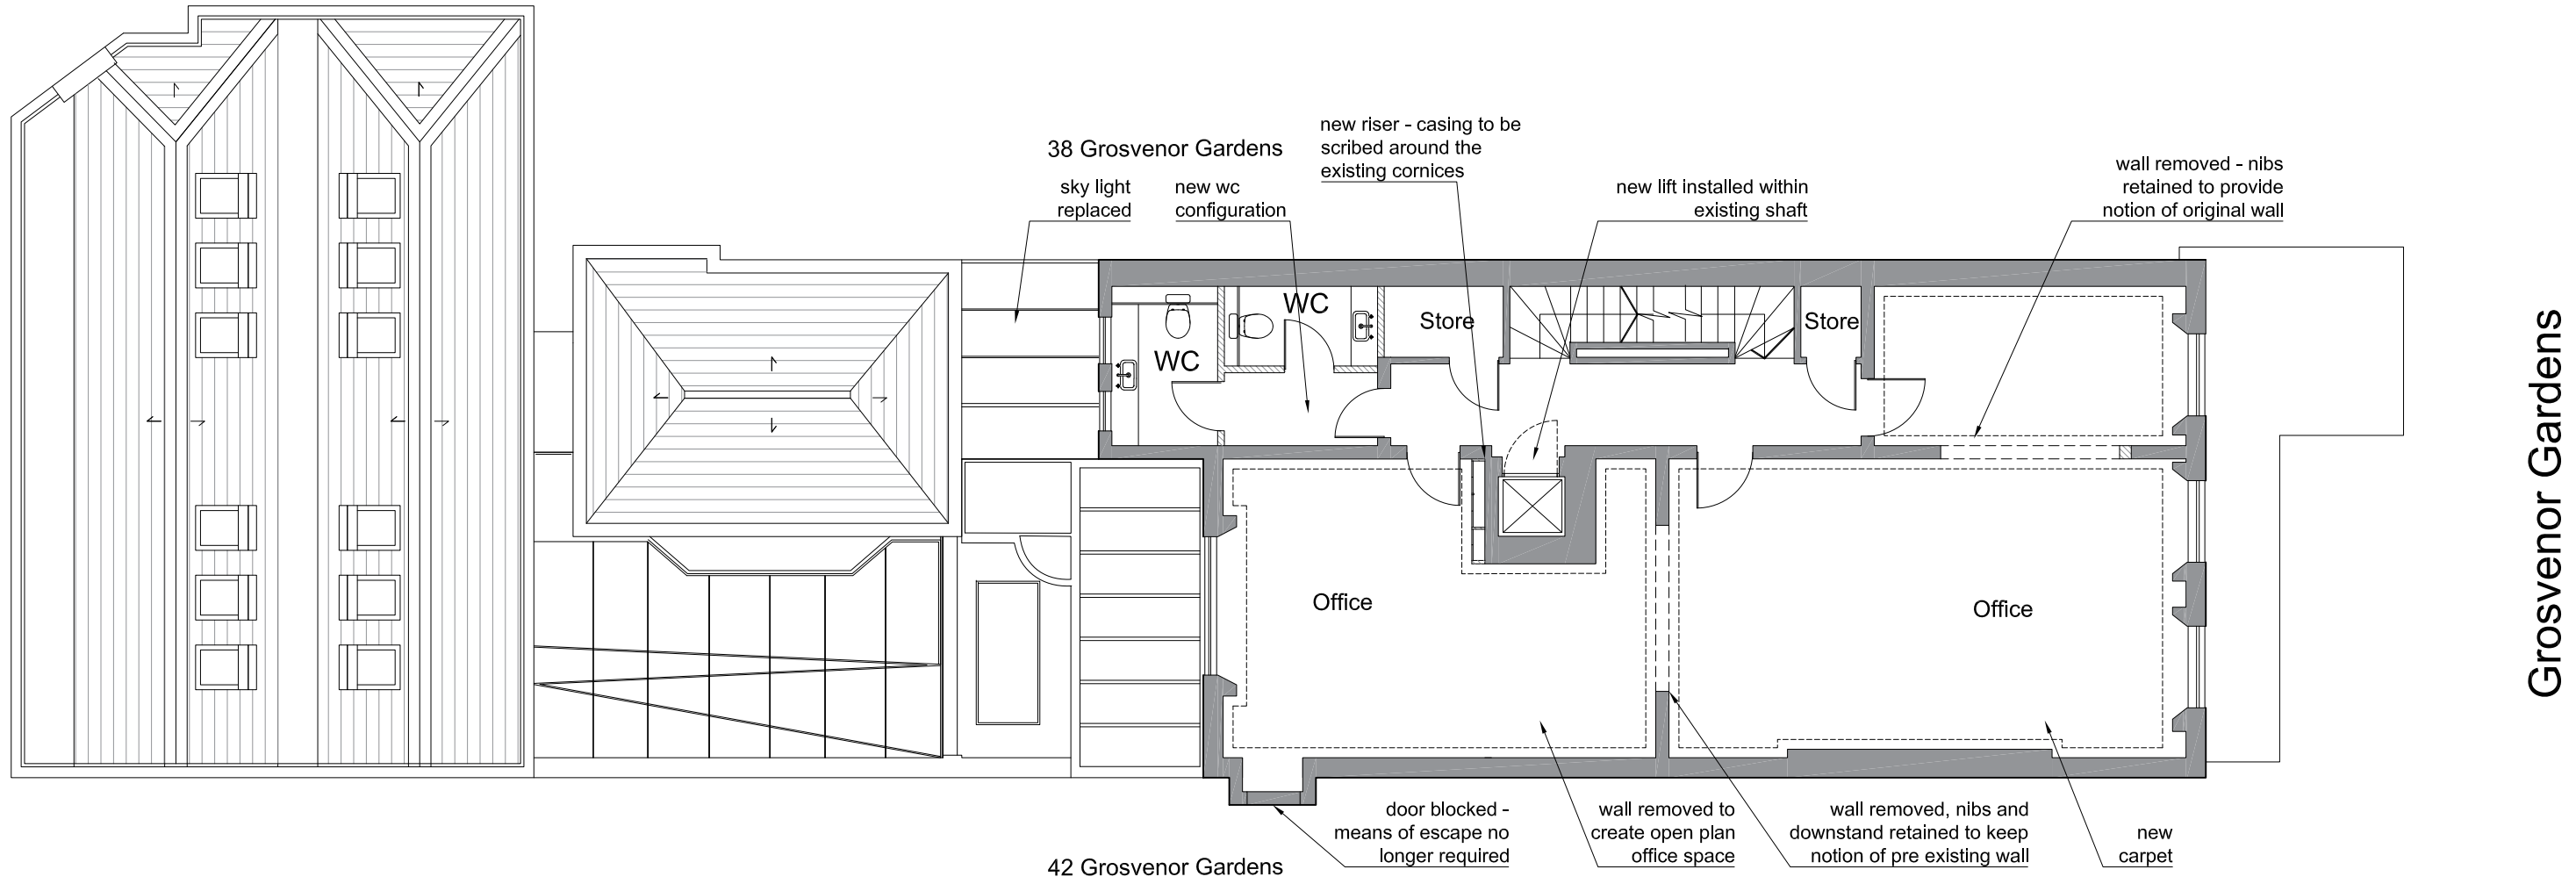

01 Third Floor
Scale 1:100

key:

----- cornice line

 

status **PLANNING**



project 40 Grosvenor Gardens & 40 Grosvenor Gardens Mews South, SW1

title Proposed Third Floor Plan

scale 1:100 @ A3 date 17.07.20 author NV job no. 1986-D1-103 ver. P2